

APPLICATION FOR PLANNING APPROVAL

Application Number: DA-2025-438
Proposal: Relocation of outbuildings (two shipping containers)
Subject Site: 'Antarctic Division Headquarters', 203 Channel Highway, Kingston
Responsible Planning Officer: Sarah Silva

Advertised Documents:

- Application Plans

Available upon request:

- Application Form
- Copy of Title

NOTE: The documents included for advertising (public notice) have been provided by the applicant. The advertising of the documentation does not confirm that Council agrees with, or endorses, the content or assessments.

Representations:

Representations must be provided in writing to Council stating the reasons why you support or object to the application. Representations for this application must be submitted by 11.59pm on **24 February 2026**; and can be delivered in person to the Civic Centre, posted to Locked Bag 1, Kingston 7050 or emailed to kc@kingborough.tas.gov.au.



Kingborough Council

Development Application: DA-2025-438


Plan Reference No: P1

Date Received: 6/1/2026

Date placed on Public Exhibition: 11/2/2026

AUSTRALIAN ANTARCTIC DIVISION CHANNEL HIGHWAY, KINGSTON

RELOCATION OF CONTAINERS

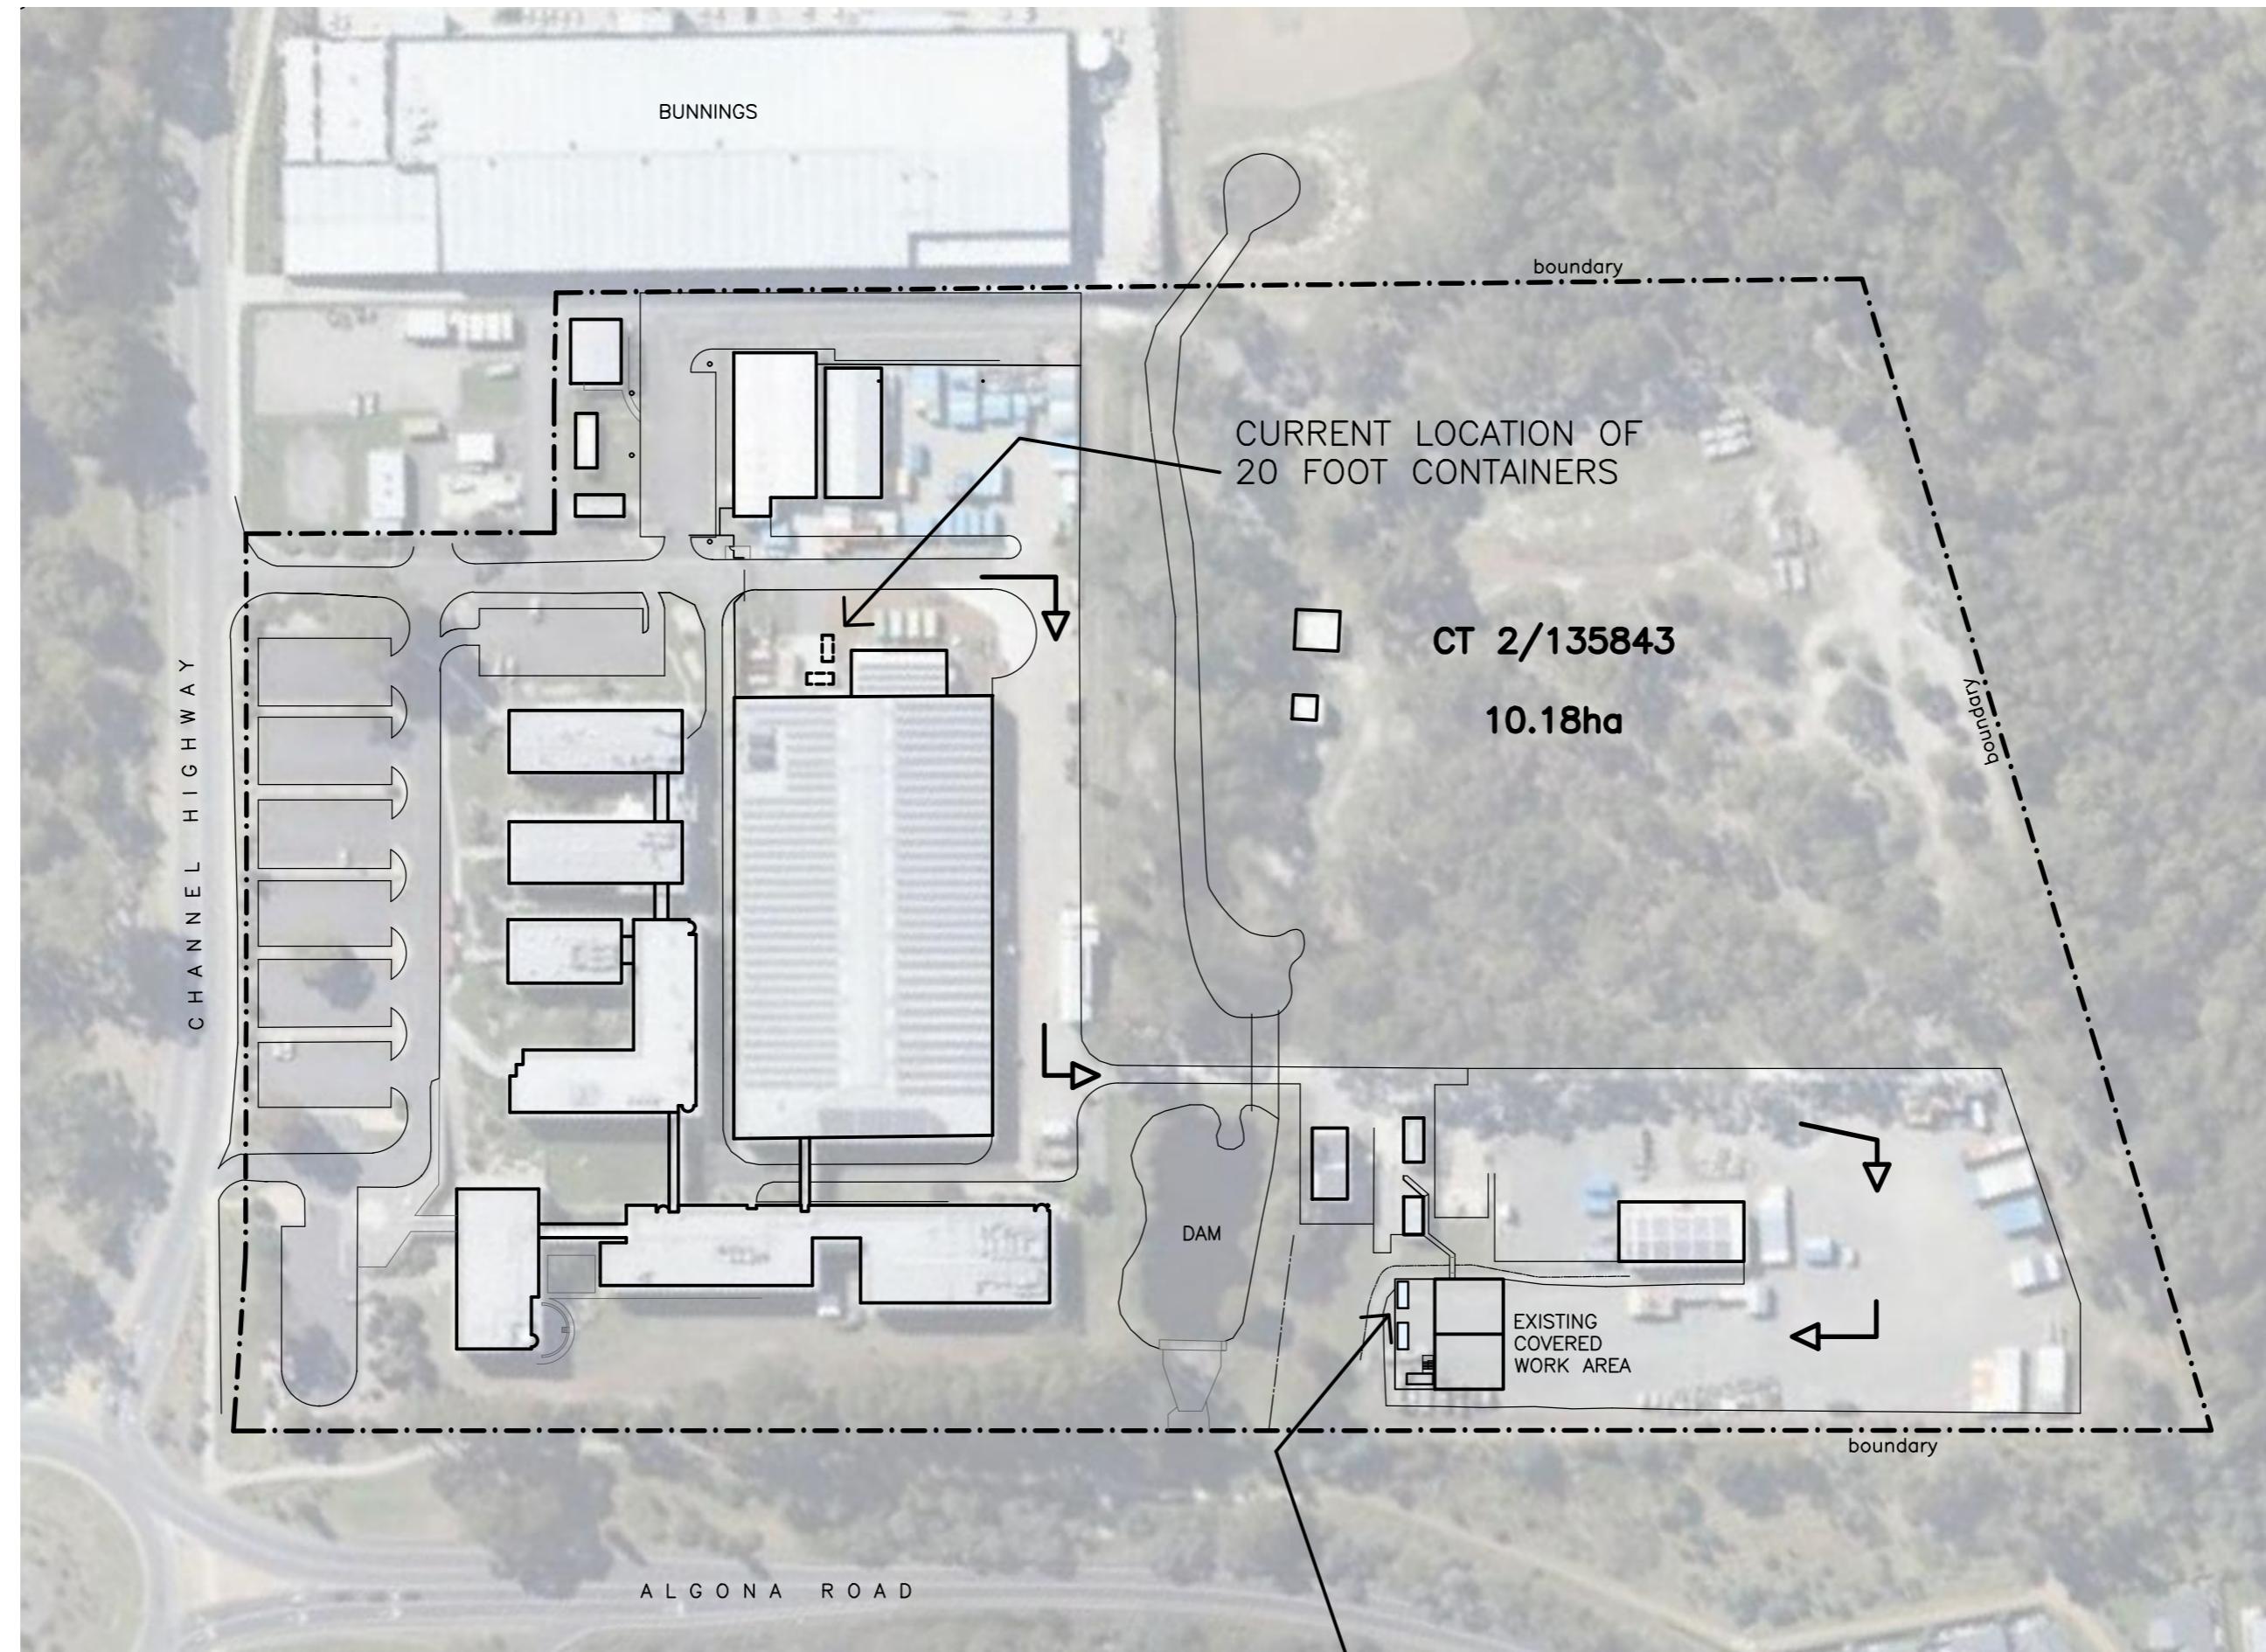


LOCATION PLAN 1:1500

NEW LOCATION OF
20 FOOT CONTAINERS

DRAWING INDEX

ARCHITECTURAL	23.31.1
DA1	LOCATION PLAN, DRAWING INDEX
DA2	SITE PLAN - SETOUT
DA3	FLOOR PLAN
DA4	ELEVATIONS & SECTION

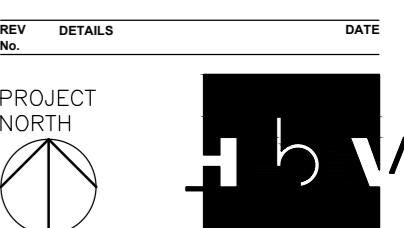

PROJECT
AUSTRALIAN ANTARCTIC DIVISION
CHANNEL HIGHWAY, KINGSTON

RELOCATION OF CONTAINERS
DRAWING
LOCATION PLAN
DRAWING INDEX

SCALE
scales at A2
DRAWN
HD
PROJECT No.
23.31.1
DATE
DEC 25
CHECKED
PC
DRAWING No.
DA1
41B SALAMANCA PLACE HOBART TASMANIA 7000
82-84 BRISBANE STREET LAunceston TASMANIA 7250
T (03) 6334 2469 E hbv@hbvarchitects.com.au
scale check 50mm original size


Kingborough Council

Development Application: DA-2025-438


Plan Reference No: P1

Date Received: 6/1/2026

Date placed on Public Exhibition: 11/2/2026

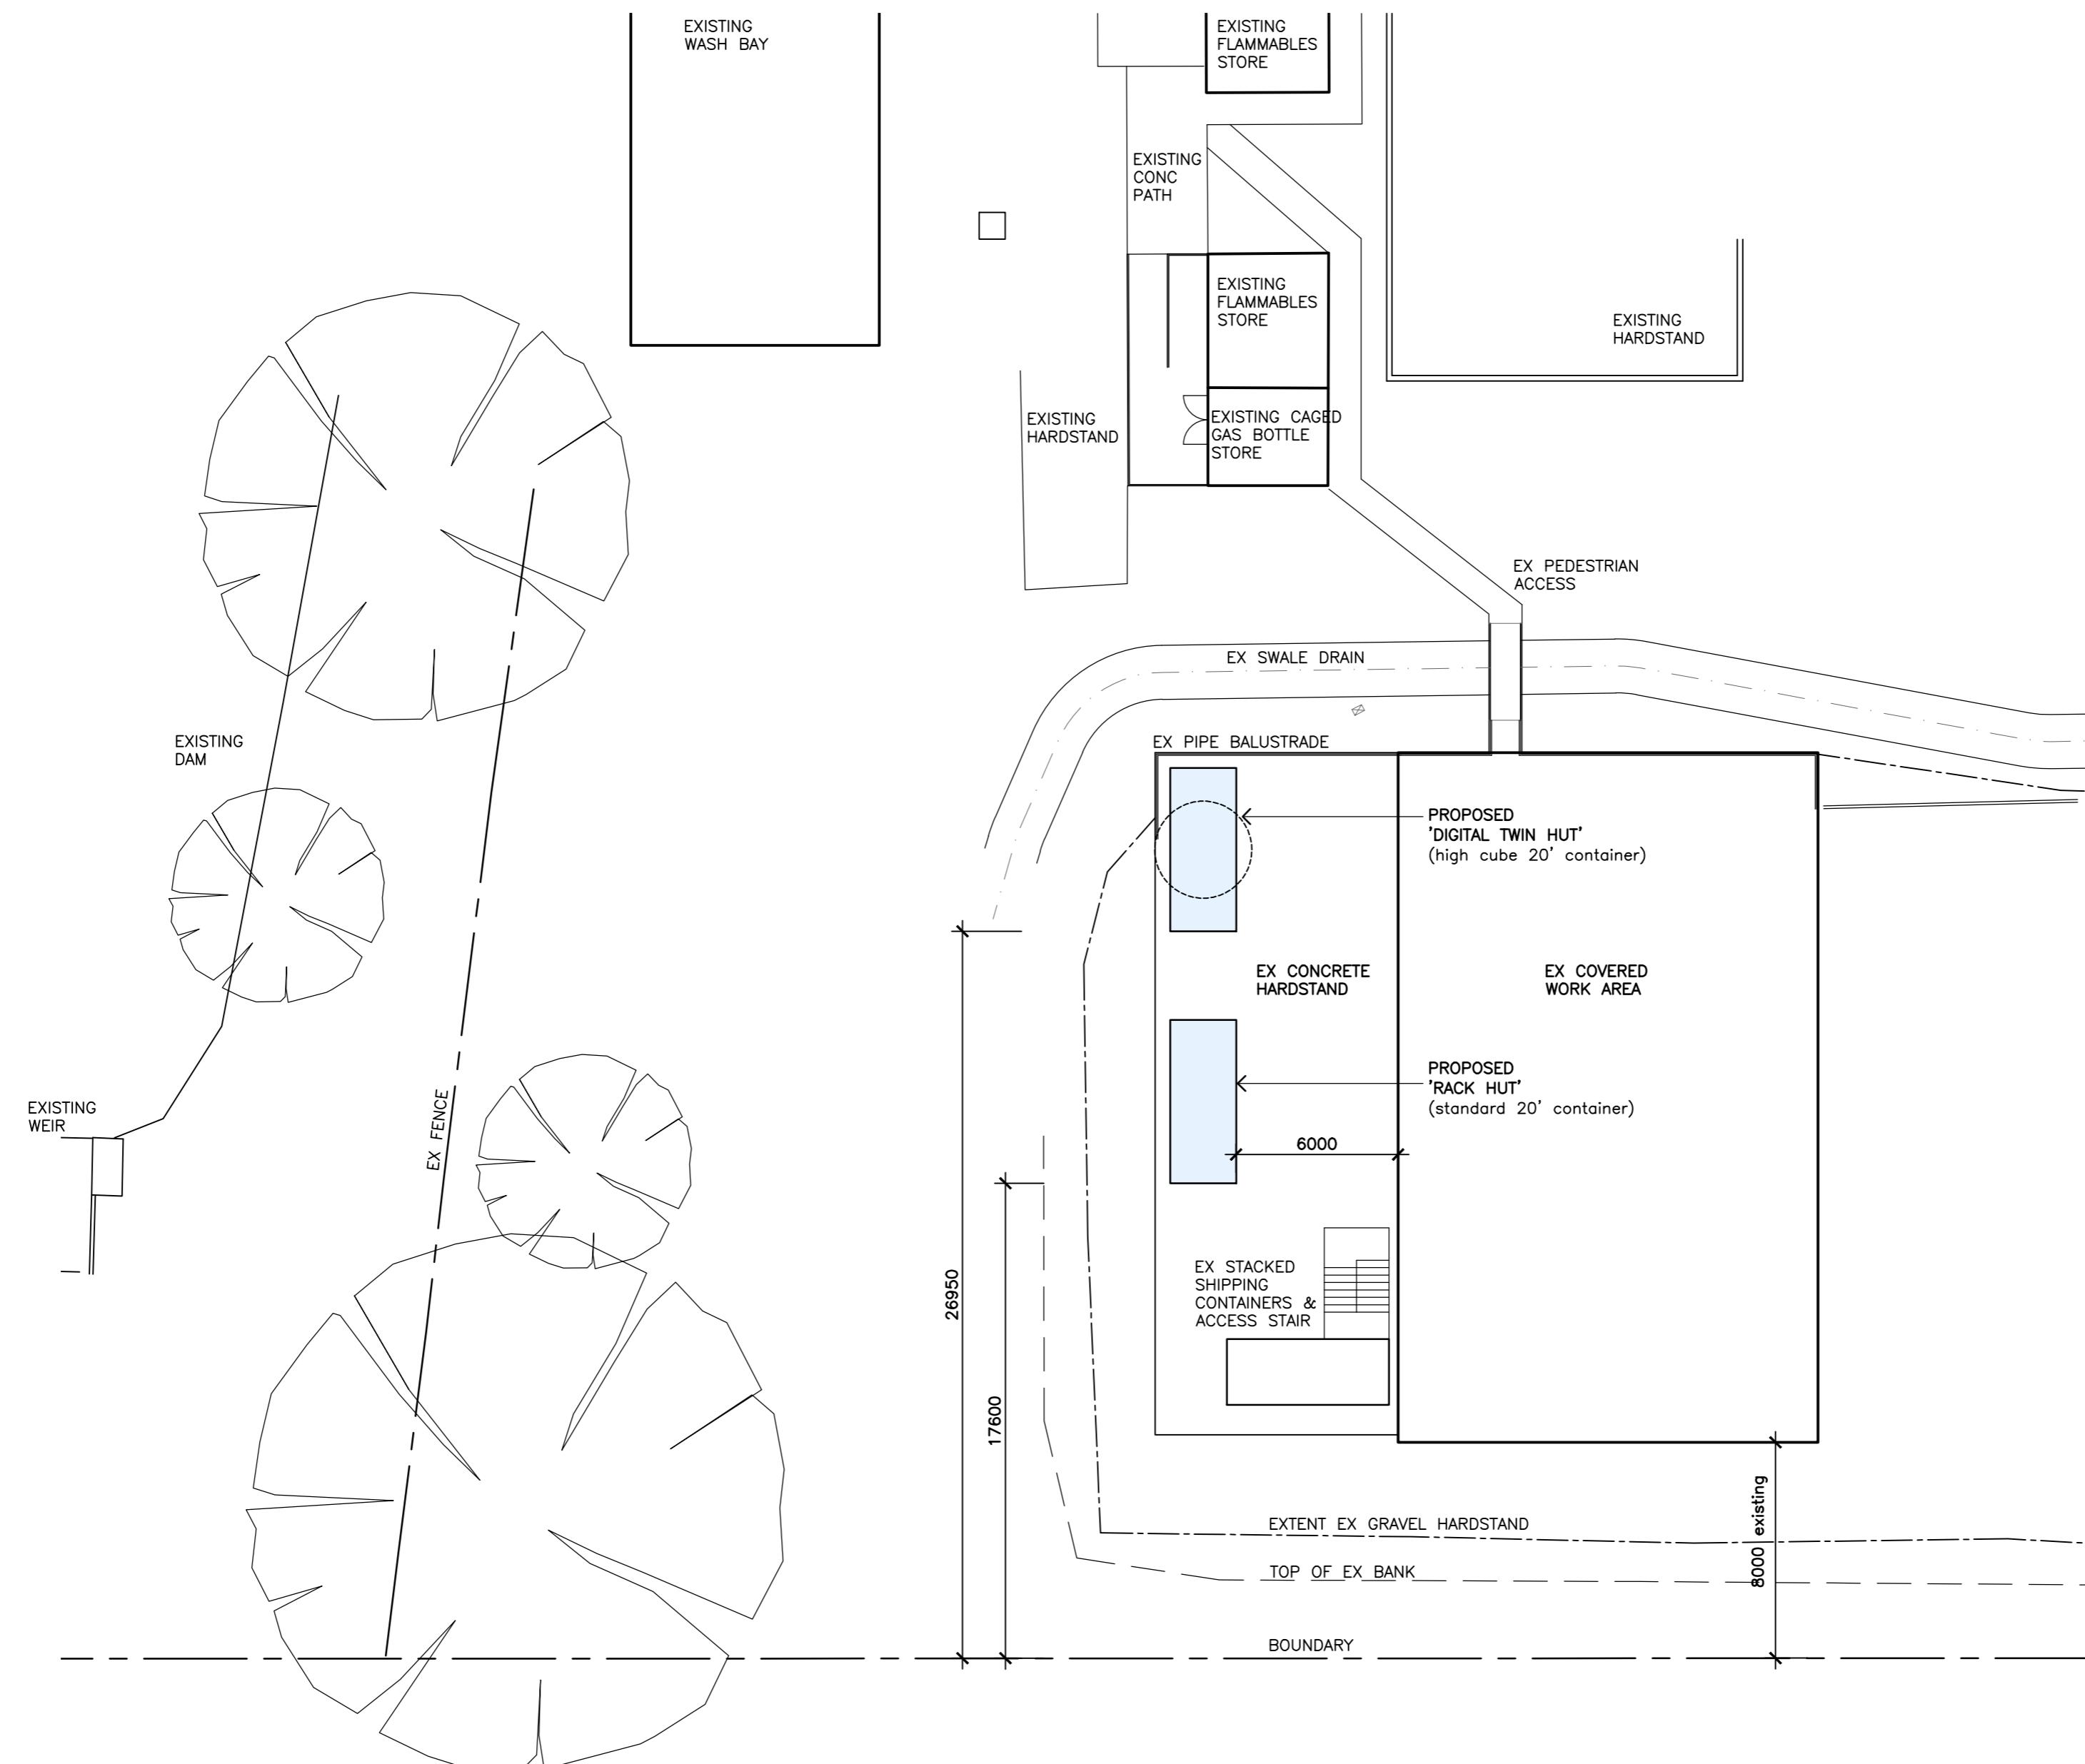

Australian Antarctic Division
Channel Highway, Kingston, Tasmania 7000
Australia 7000
Phone: (03) 6232 3231
Fax: (03) 6232 3288
Web: <http://www.ontdv.gov.au>

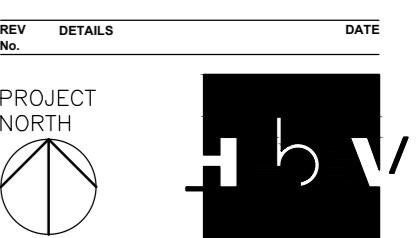

PROJECT
NORTH
H B V ARCHITECTS

PROJECT
AUSTRALIAN ANTARCTIC DIVISION
CHANNEL HIGHWAY, KINGSTON
RELOCATION OF CONTAINERS

DRAWING
SITE PLAN

SCALE
1:200 at A2
DRAWN
HD
PROJECT No.
23.31.1 DA2

DATE
DEC 25
CHECKED
PC
DRAWING No.
REV

41B SALAMANCA PLACE HOBART TASMANIA 7000
82-84 BRISBANE STREET LAUNCESTON TASMANIA 7250
T (03) 6334 2469 E Hbv@hbarchitects.com.au

scale check 50mm original size


Kingborough Council

Development Application: DA-2025-438

Plan Reference No: P1

Date Received: 6/1/2026

Date placed on Public Exhibition: 11/2/2026

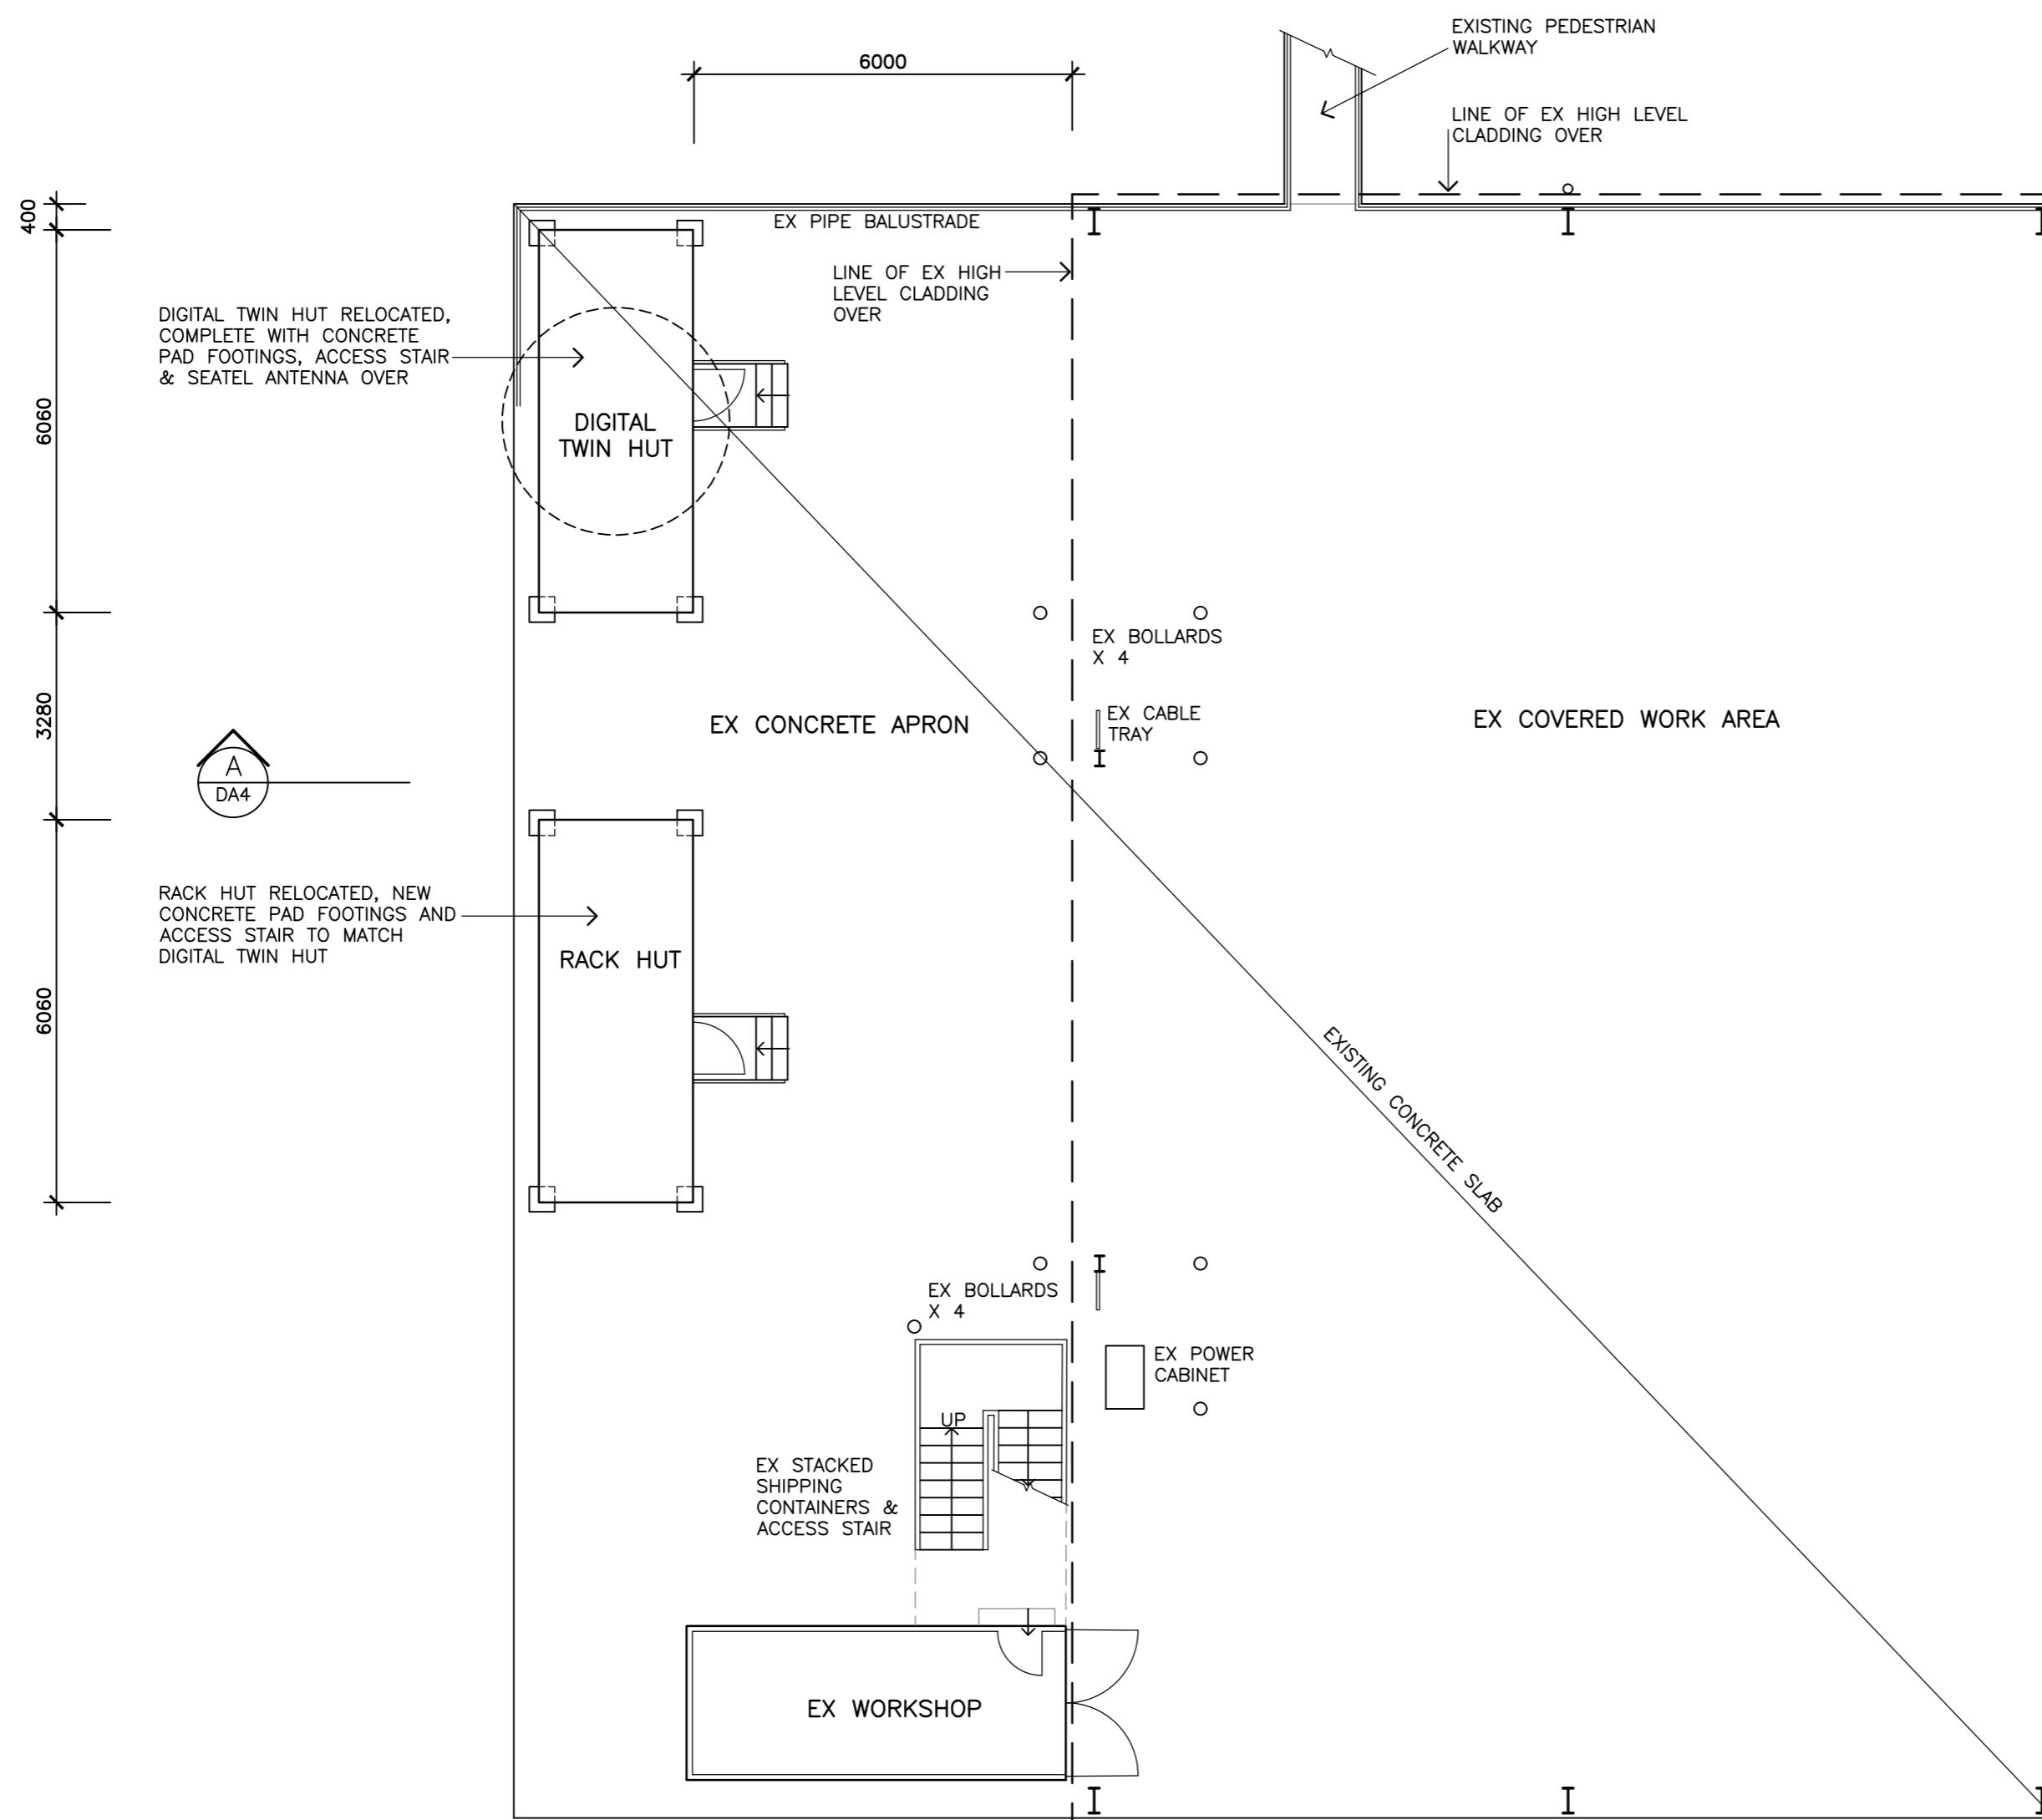


Australian Antarctic Division

Channel Highway Kingston, Tasmania Australia 7000

Phone: (03) 6232 3231 Facsimile: (03) 6232 3288

web: <http://www.ontdv.gov.au>

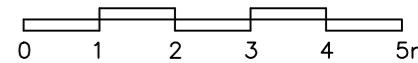

REV. DETAILS DATE

PROJECT NORTH b v

H B V ARCHITECTS

PROJECT AUSTRALIAN ANTARCTIC DIVISION CHANNEL HIGHWAY, KINGSTON

RELOCATION OF CONTAINERS

DRAWING FLOOR PLAN

SCALE 1:100 at A2 DATE DEC 25

DRAWN CHECKED
HD PC

PROJECT No. DRAWING No. REV

23.31.1 DA3

41B SALAMANCA PLACE HOBART TASMANIA 7000
82-84 BRISBANE STREET LAUNCESTON TASMANIA 7250
T (03) 6334 2469 E Hbv@hbvarchitects.com.au

scale check 50mm original size


Kingborough Council

Development Application: DA-2025-438



Plan Reference No: P1

Date Received: 6/1/2026

Date placed on Public Exhibition: 11/2/2026

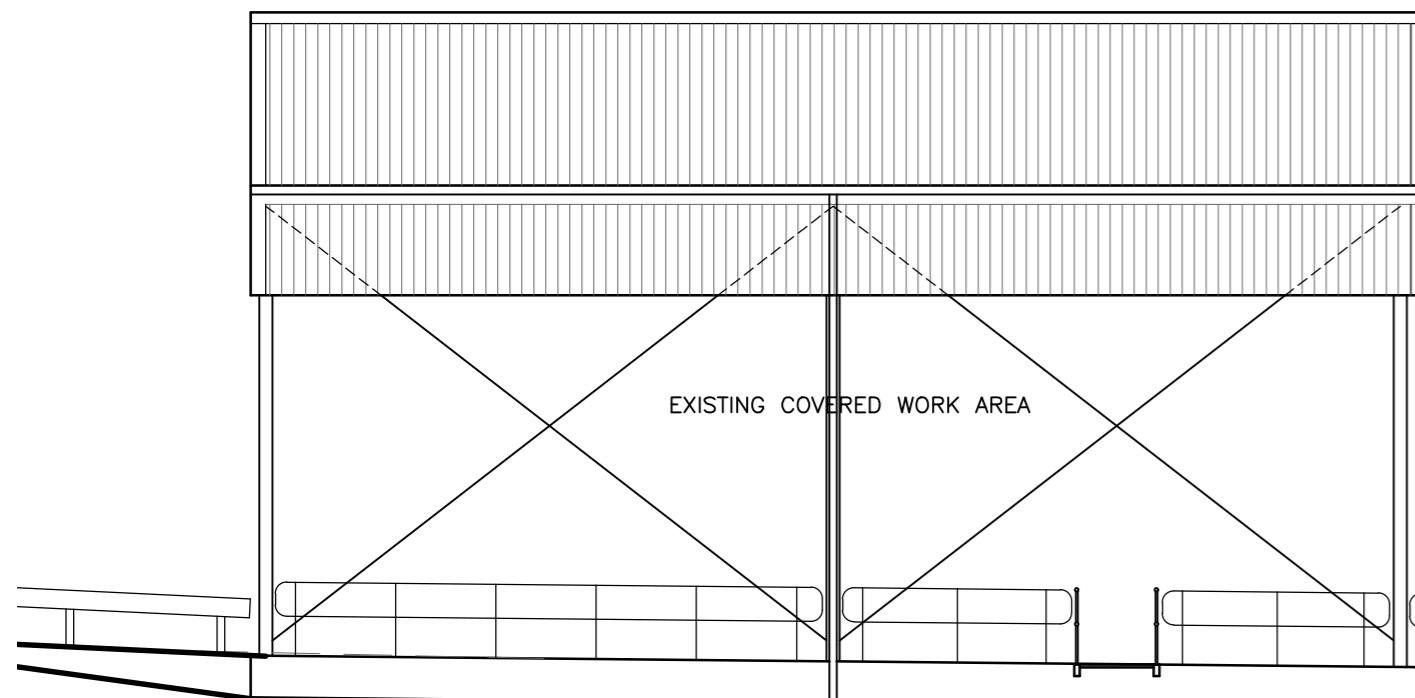


NORTH ELEVATION

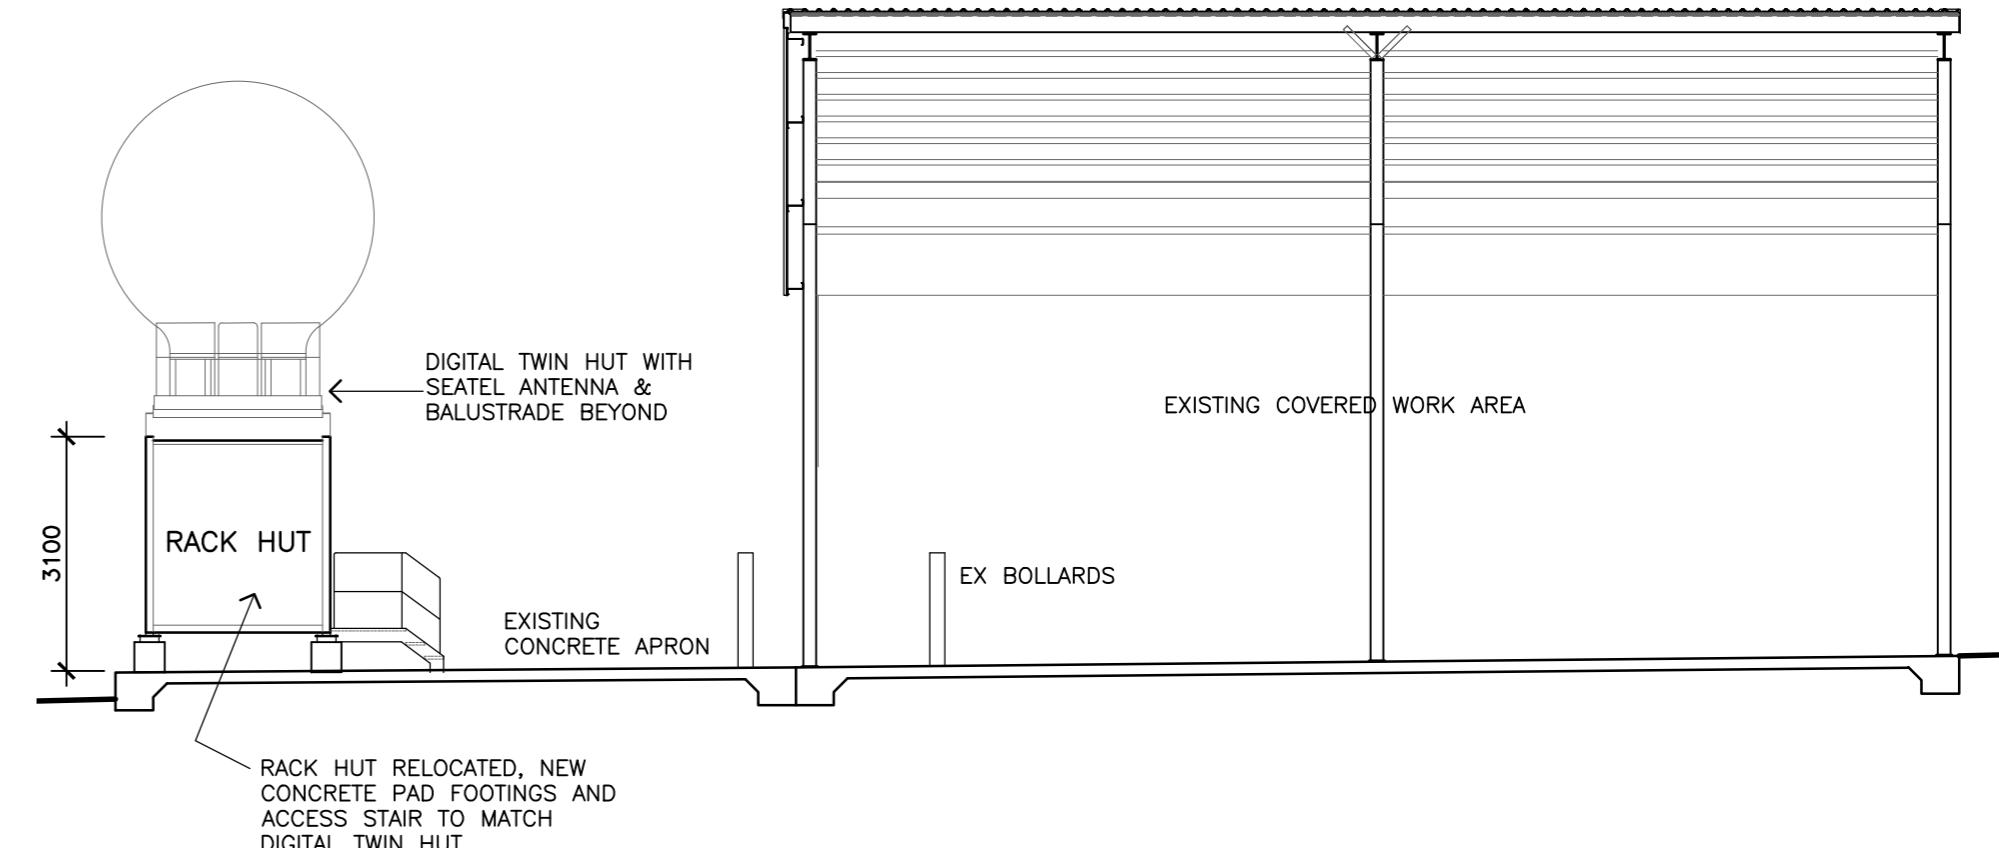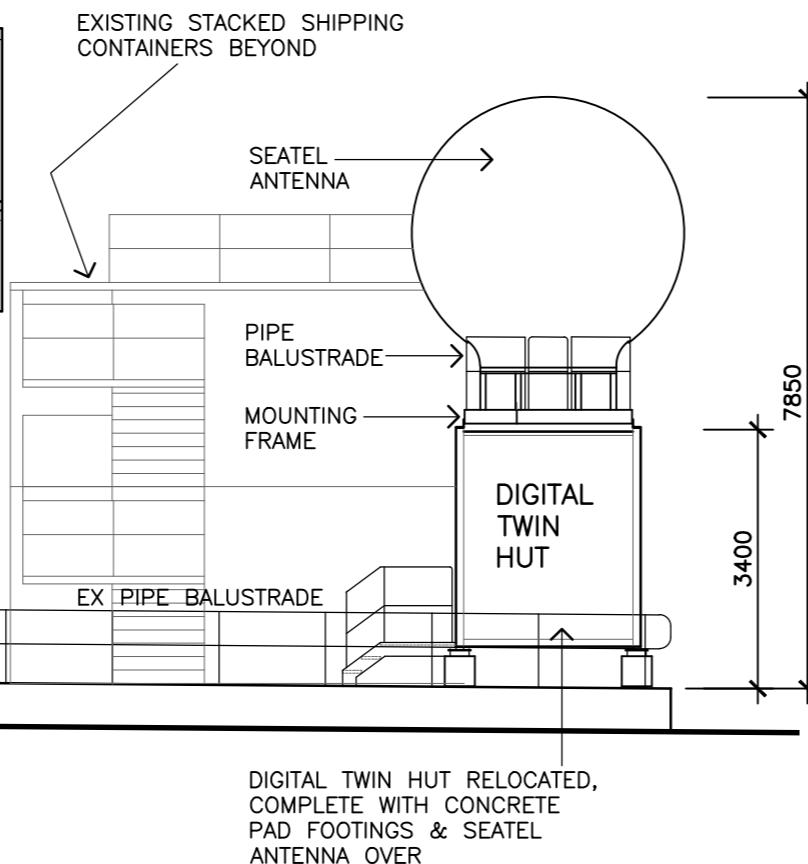

A SECTION
DA3
1:100

SA\23.31 AAD_Covered work area\Drawings\Drawings - Working\Hut

SA\23.31 AAD_Covered work area\Drawings\Drawings - Working\Hut

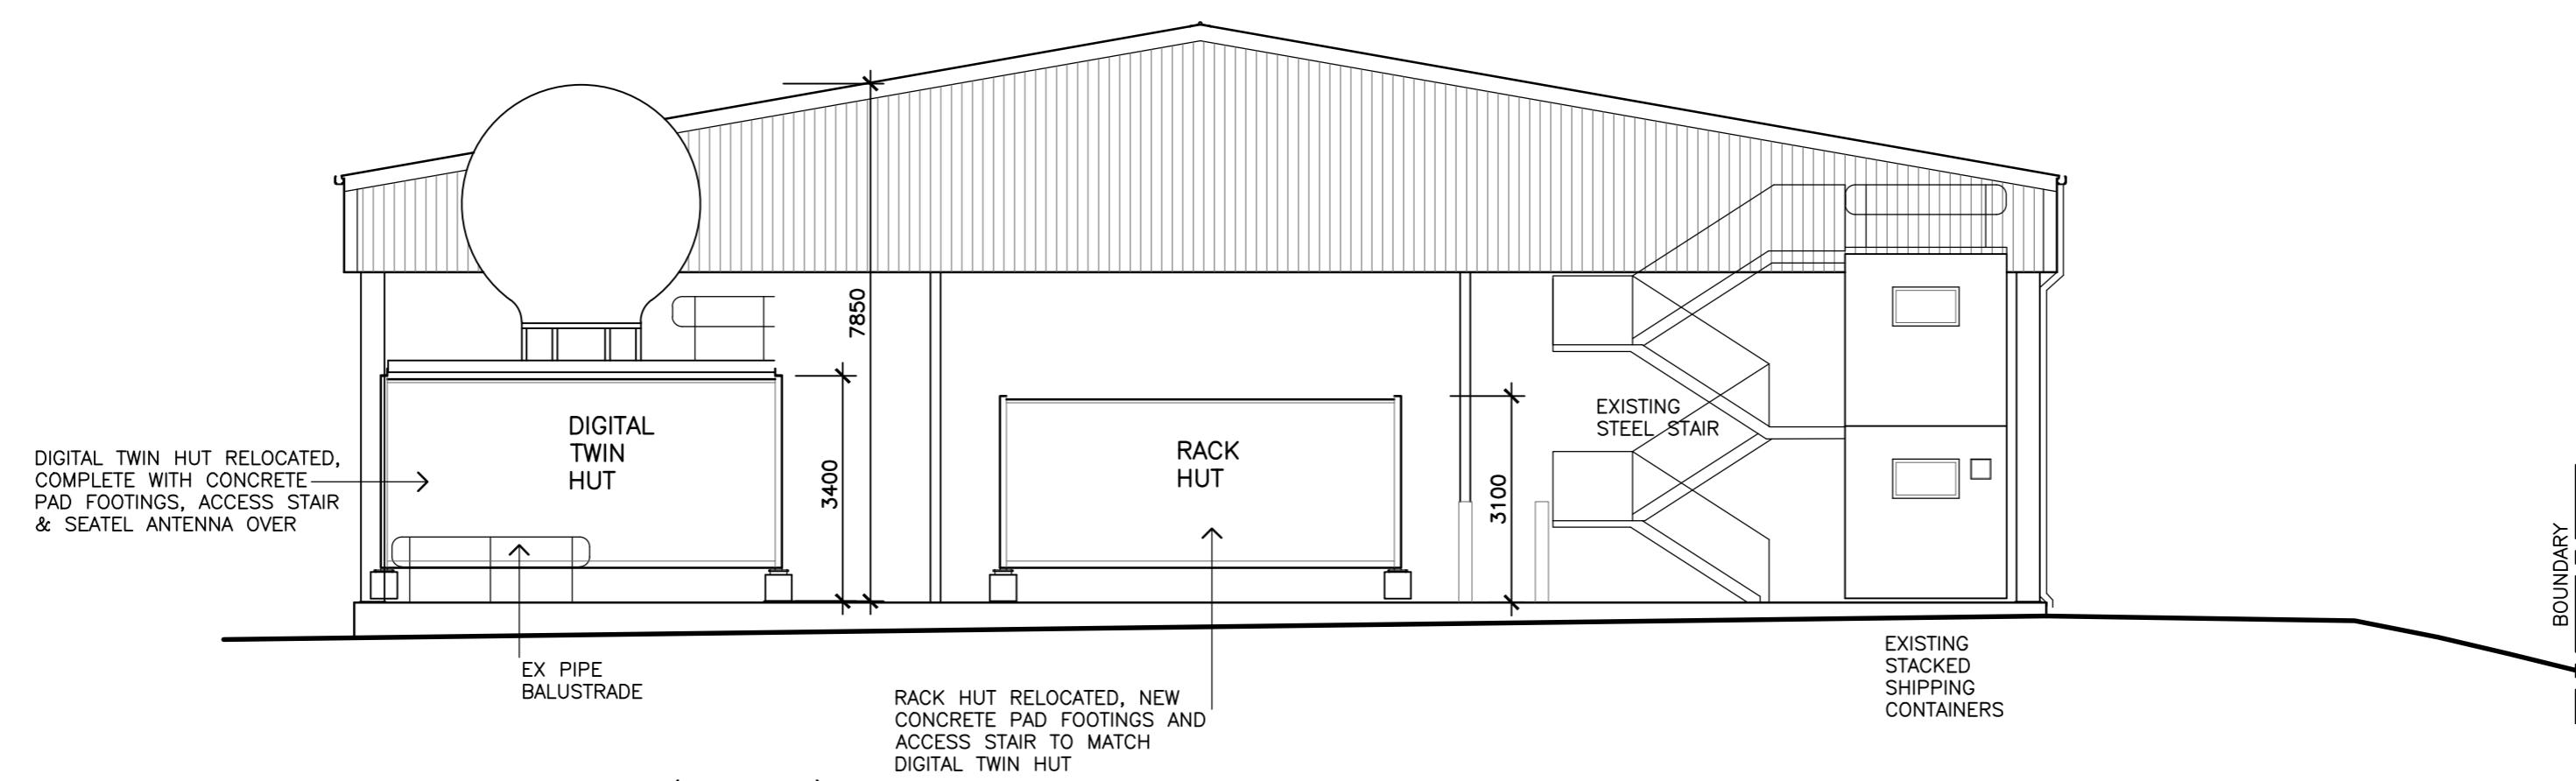

WEST ELEVATION (to dam)



0 1 2 3 4 5m

REV DETAILS DATE
No. No.

b v

H B V ARCHITECTS

PROJECT
AUSTRALIAN ANTARCTIC DIVISION
CHANNEL HIGHWAY, KINGSTON
RELOCATION OF CONTAINERS
DRAWING
ELEVATIONS & SECTION

SCALE 1:100 at A2 DATE DEC 25
DRAWN HD CHECKED PC
PROJECT No. E Hbv@hbvarchitects.com.au DRAWING No. REV

23.31.1 DA4

41B SALAMANCA PLACE HOBART TASMANIA 7000
82-84 BRISBANE STREET LAunceston TASMANIA 7250
T (03) 6334 2469 E Hbv@hbvarchitects.com.au

scale check 50mm original size