


APPLICATION FOR PLANNING APPROVAL

APPLICATION NO: DAS-2018-34

NAME OF APPLICANT: Brooks Lark and Carrick Surveyors

INTENTION: Subdivision of one lot and balance

LOCATION: 14 Hutchins Street, Kingston

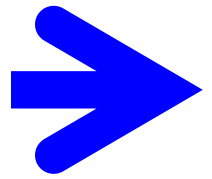

Any representation must be lodged in writing with the General Manager, 15 Channel Highway, Kingston 7050 or by email to kc@kingborough.tas.gov.au by 25-Feb-2019.




DEVELOPMENT APPLICATION

<u>Application Number:</u>	DAS-2018-34
<u>Proposed Development:</u>	Subdivision of one lot and balance
<u>Location:</u>	14 Hutchins Street, Kingston
<u>Applicant:</u>	Brooks Lark and Carrick Surveyors
<u>Responsible Planning Officer:</u>	Cassi Devries
<u>Associated Documents:</u> The following information regarding the application is available at Council offices: <ul style="list-style-type: none">• Application form• Certificate of Title	

Development Application: DAS-2018-34
 Plan Reference no.: P2
 Date Received: 01/02/2019
 Date placed on Public Exhibition: 09/02/2019

Engineering preliminary
 subject to that approval.

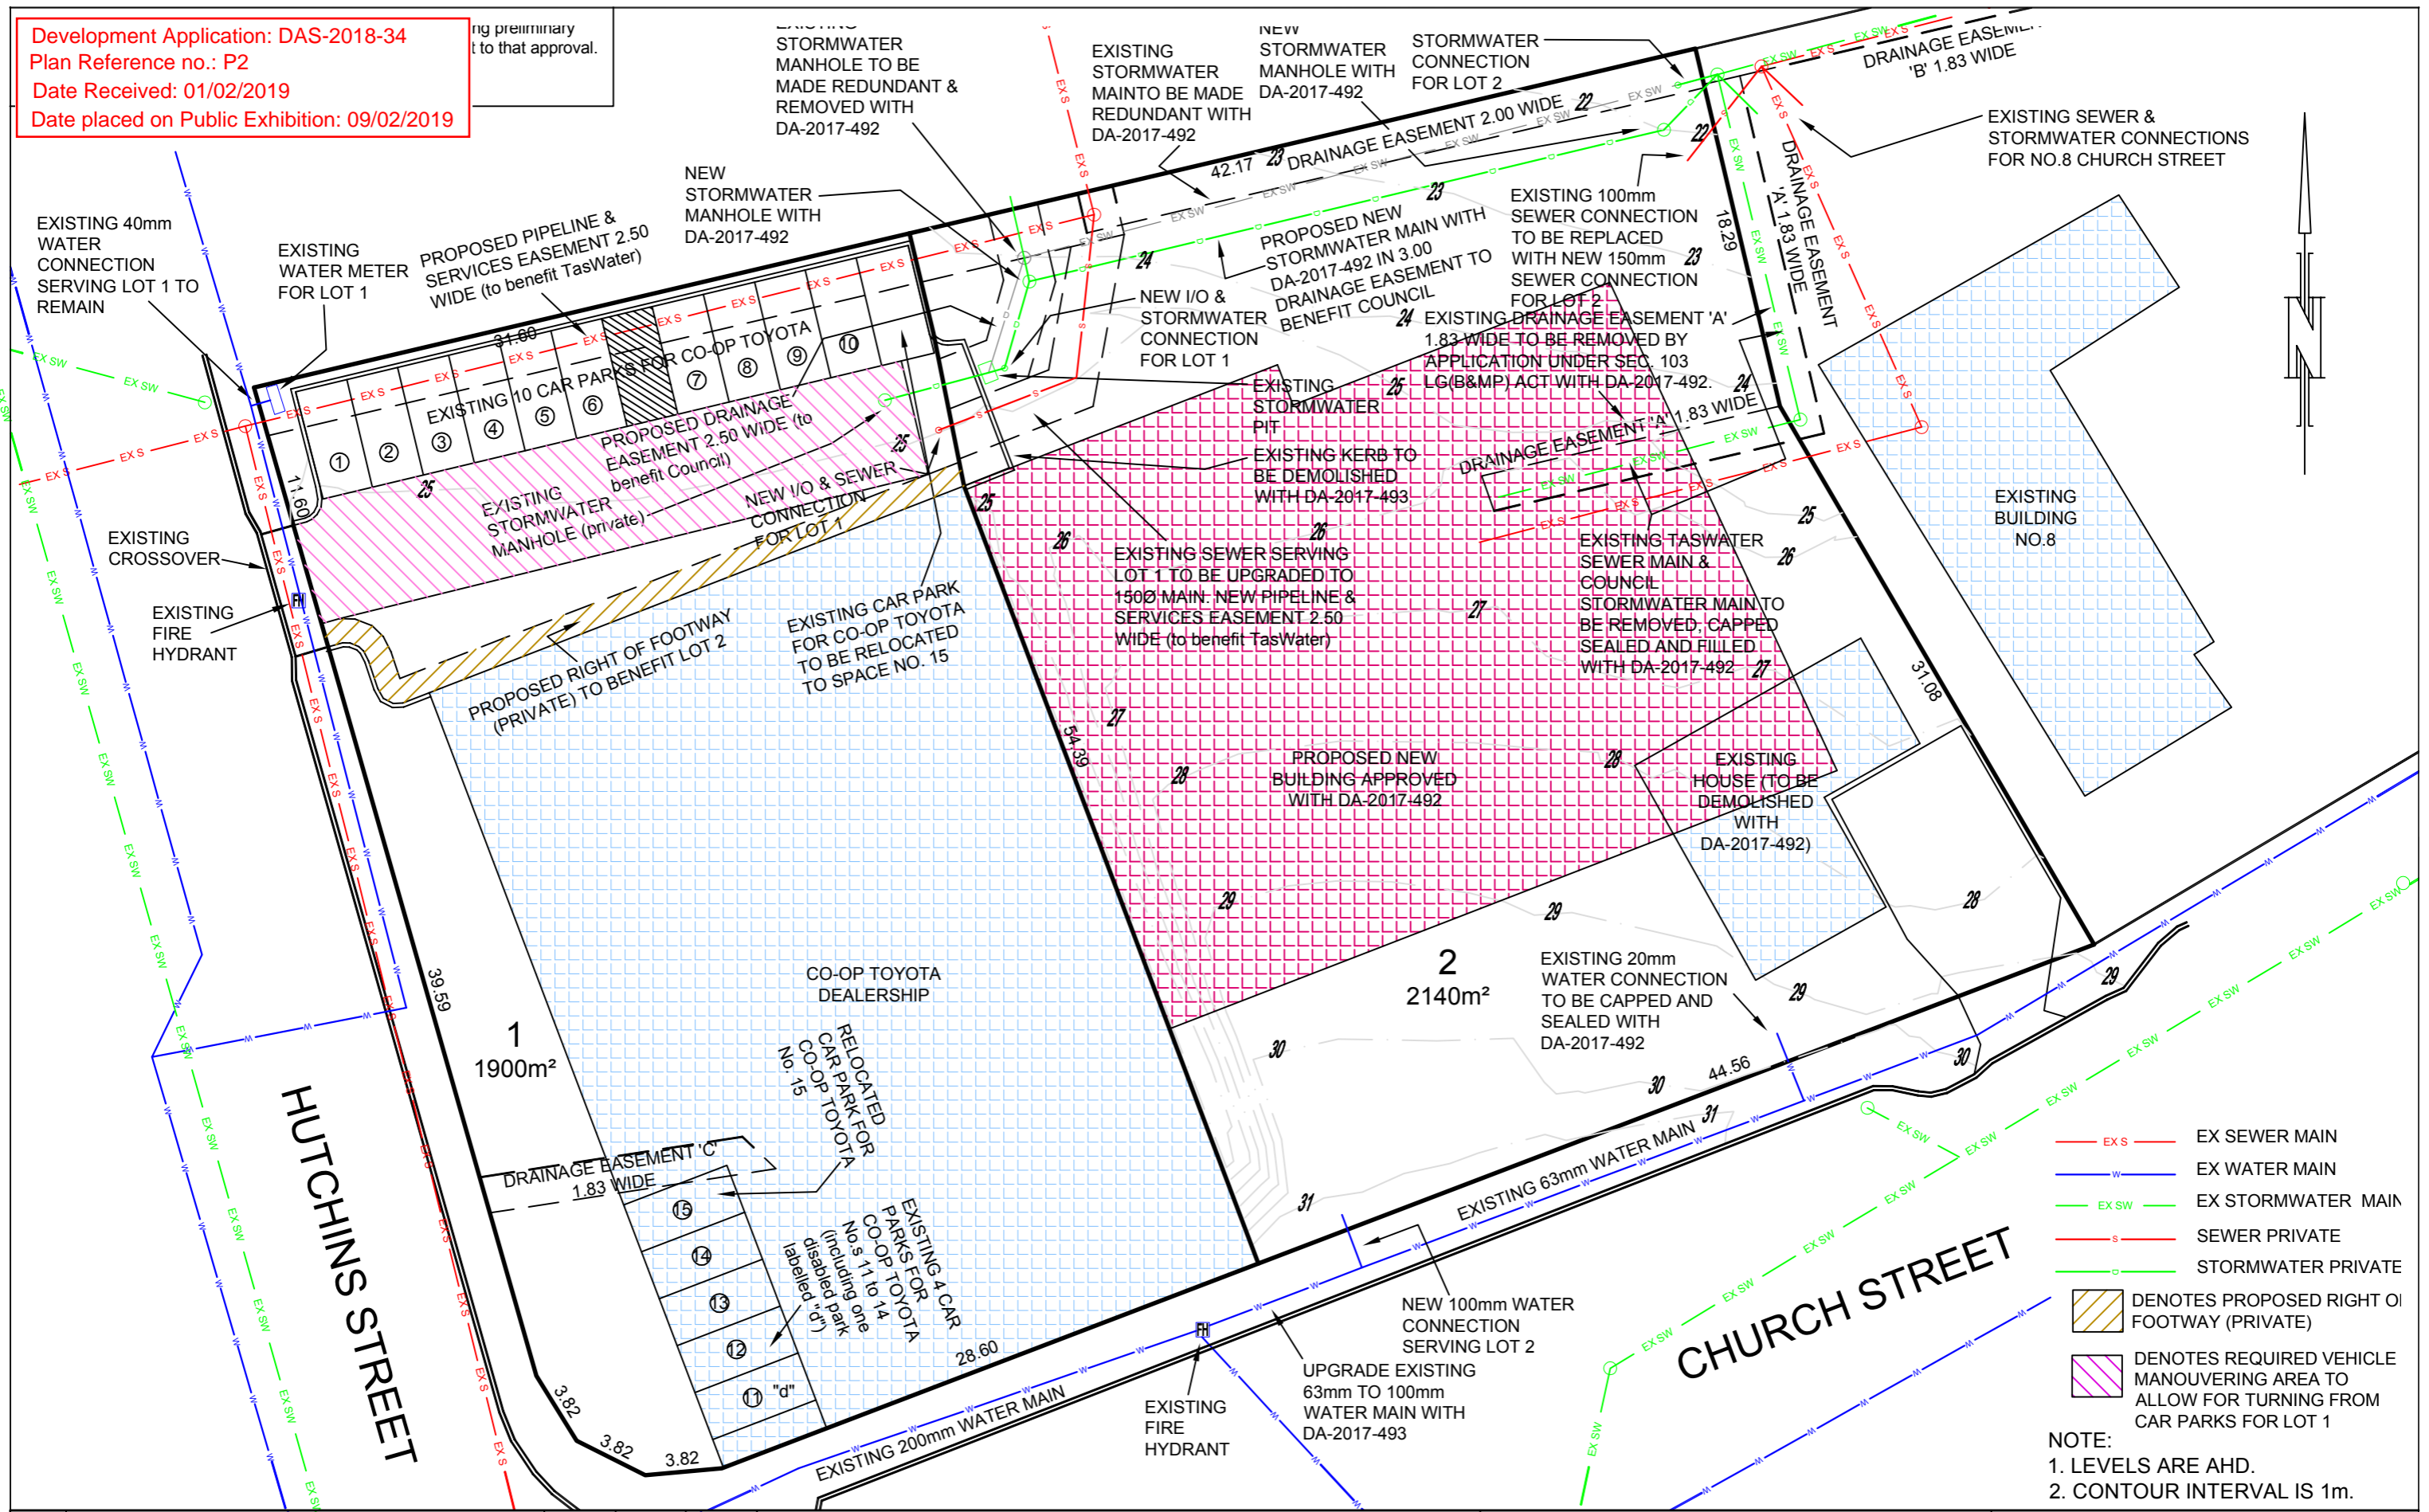

D				
C				
B				
A	CAR PARKS, VEHICLE MANOUEVERING & PROPOSED BUILDING ADDED, PROPOSED RIGHT OF FOOTWAY AMENDED	DM	1/2/19	DM
REV	AMENDMENTS	DRAWN	DATE	APPR.

Brooks, Lark and Carrick SURVEYORS

UNIT 1, 2 KENNEDY DRIVE
 CAMBRIDGE 7170
 PHONE: (03)6248 5898
 EMAIL: admin@blcsurveyors.com.au
 WEB: www.rbsurveyors.com

OWNER: CO-OPERATIVE MOTORS PTY LTD
 TITLE REFERENCE: C.T.167524/1
 LOCATION: 14 HUTCHINS STREET KINGSTON

Proposed Subdivision
 Date: 27-07-2018
 Reference: COOP001 11065-01
 Scale: 1:300 (A3)
 Municipality: KINGBOROUGH