


WORKS PROPOSED

-  Reshape existing gravel shoulder
200mm thick 1.8-2.0m wide
-  Place rock batter/armouring,
Shape gravel shoulder 200mm
thick 1.8-2.0m wide
-  Install timber boardwalk
or aluminium bridge
-  Place rock batter/armouring 1.5m
depth, shape gravel shoulder
200mm thick 4.0-4.5m
wide, install handrail
-  Construct Gabion wall,
form gravel shoulder 1.5-2.0m
wide, install handrail
-  Paint shared walkway
edgelines and symbols
on road pavement
-  Reshape existing carpark
and shoulder 200mm thick
4.0-4.5m wide

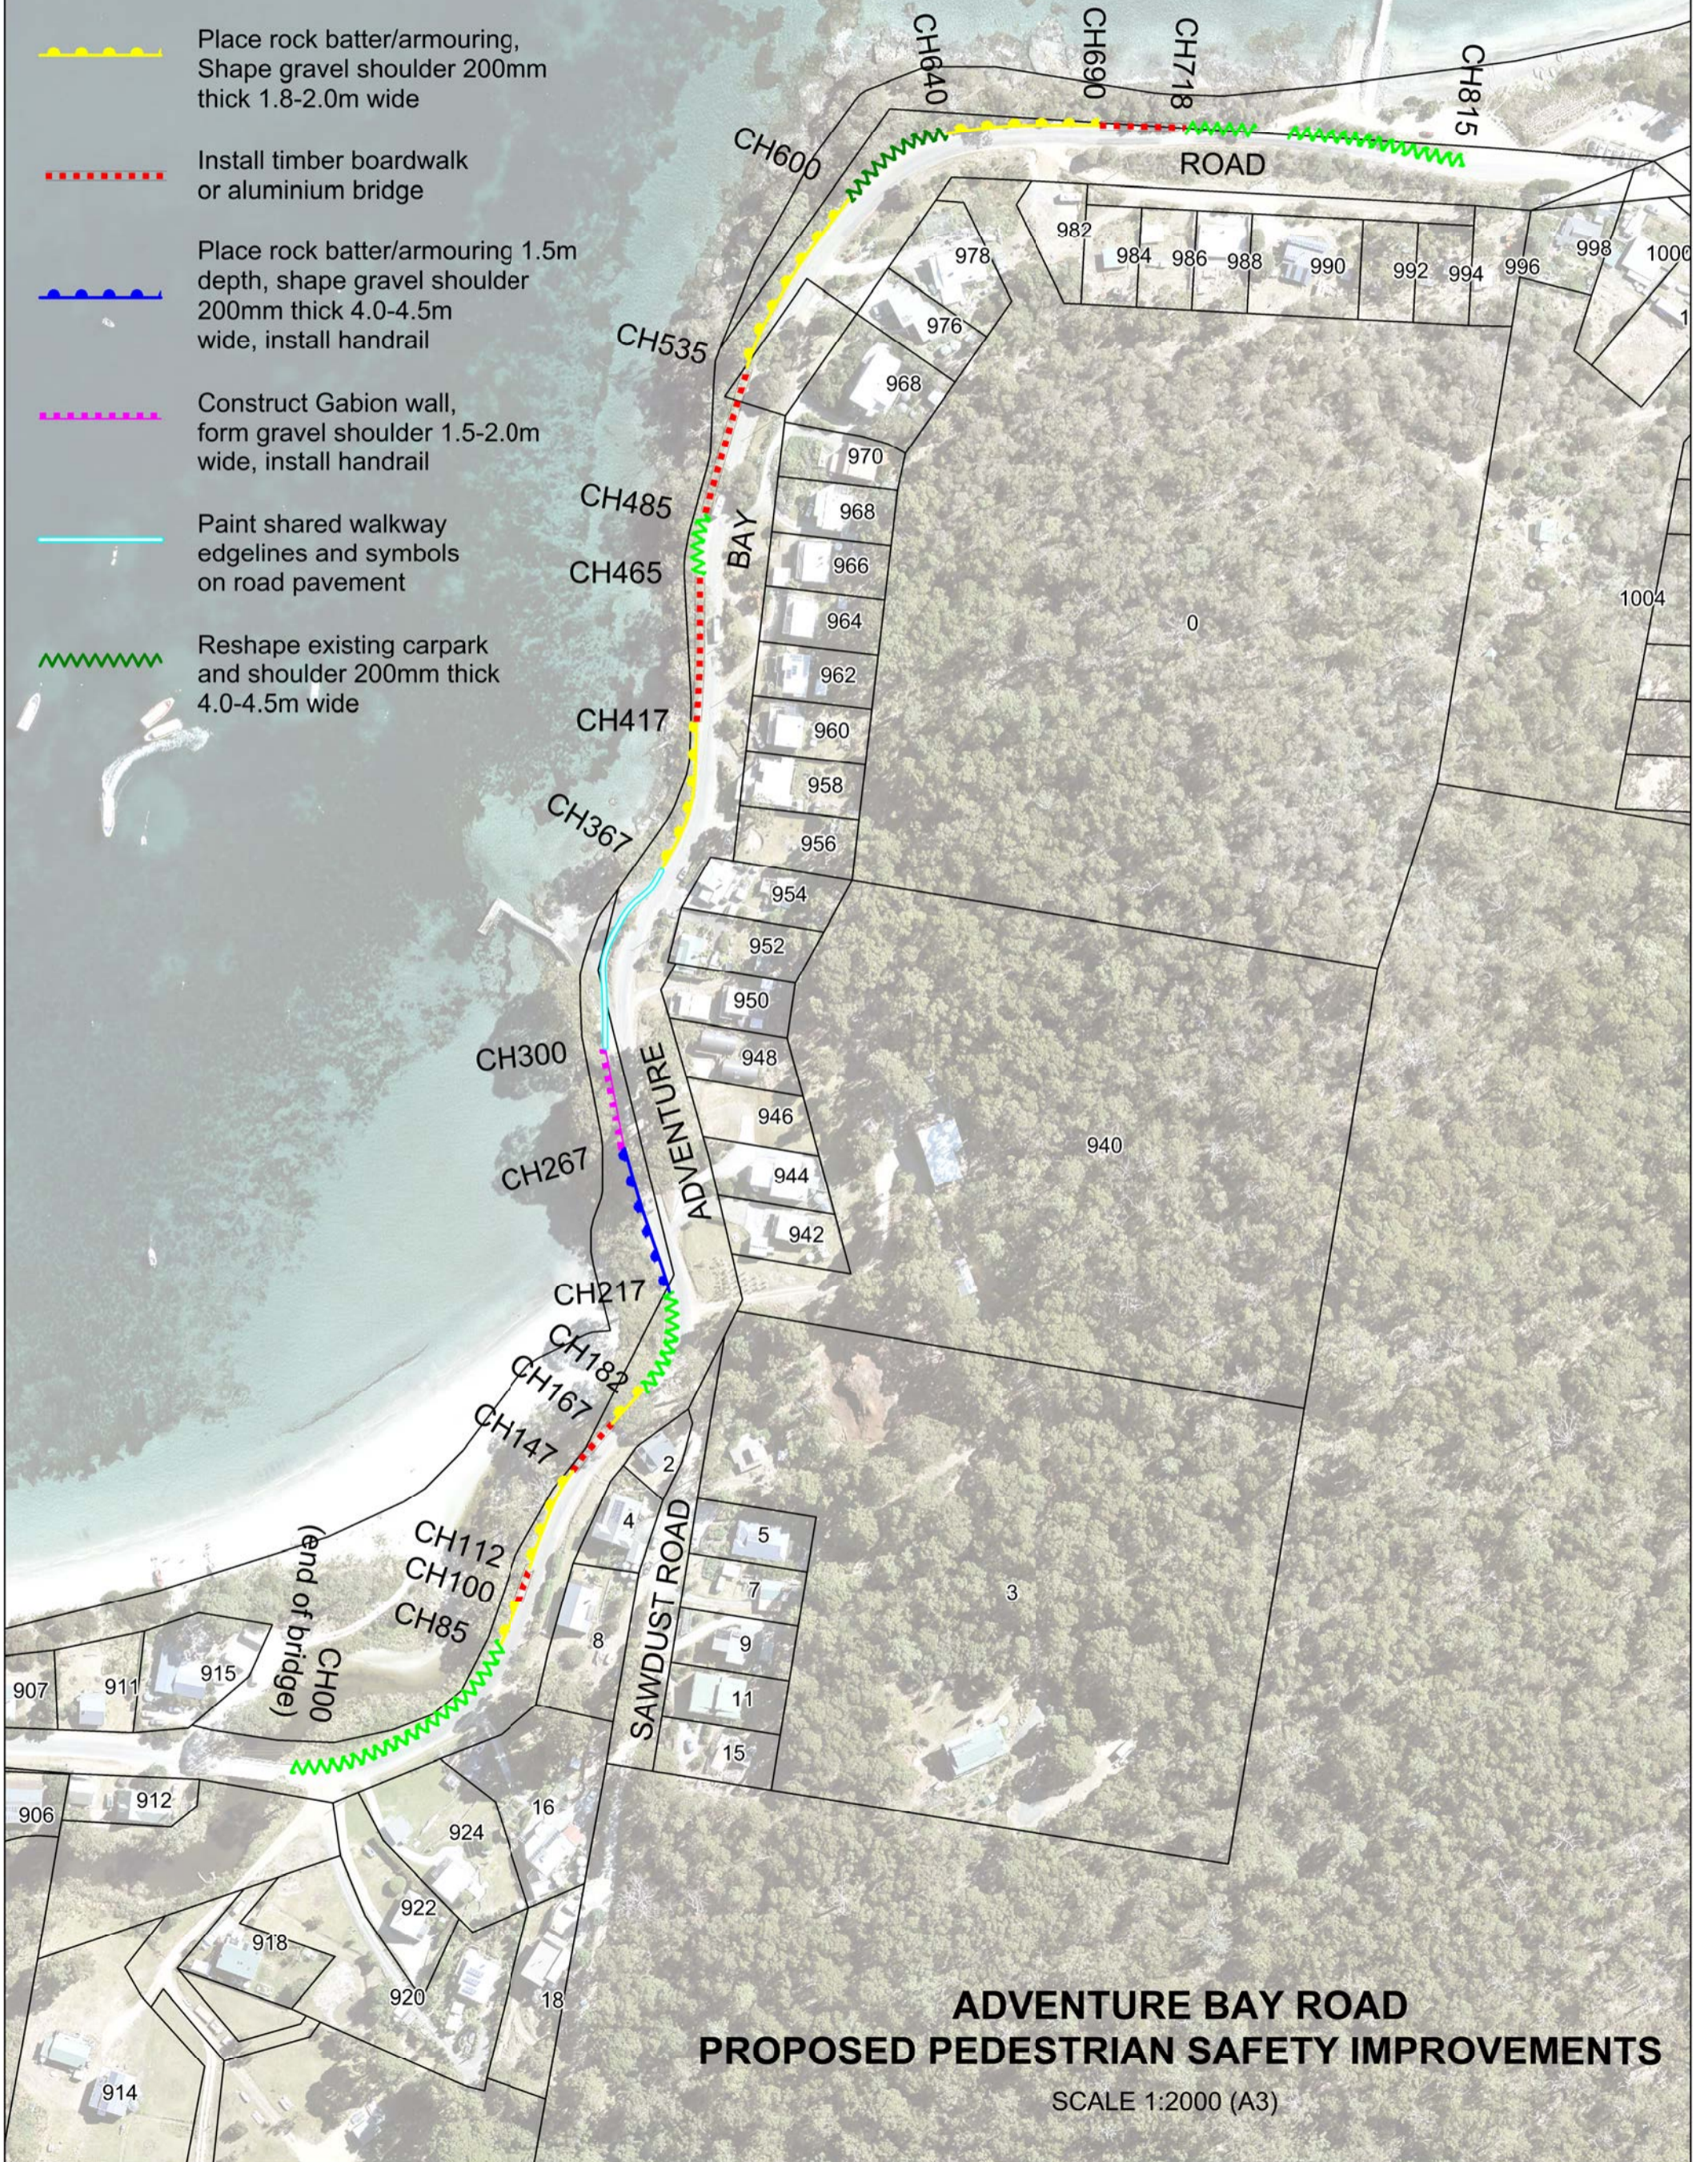

**ADVENTURE BAY ROAD
PROPOSED PEDESTRIAN SAFETY IMPROVEMENTS**
SCALE 1:2000 (A3)