


APPLICATION FOR PLANNING APPROVAL

APPLICATION NO: DA-2022-200

NAME OF APPLICANT: Mr R J Roubicek and Ms L H Holland

PROPOSAL: Boundary fence to public space

LOCATION: 54 Flowerpot Crescent, Blackmans Bay

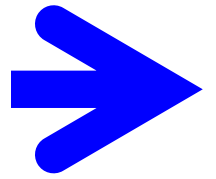


Any representation must be lodged in writing with the General Manager, Locked Bag 1, Kingston 7050 or by email to kc@kingborough.tas.gov.au by 27 June 2022.



DEVELOPMENT APPLICATION

<u>Application Number:</u>	DA-2022-200
<u>Proposed Development:</u>	Boundary fence to public space
<u>Location:</u>	54 Flowerpot Crescent, Blackmans Bay
<u>Applicant:</u>	Mr R J Roubicek and Ms L H Holland
<u>Responsible Planning Officer:</u>	Rianisa Fitriani
<u>Associated Documents:</u> The following information regarding the application is available at Council offices: <ul style="list-style-type: none">• Application form• Certificate of Title• Planning Submission	


Fence Plans

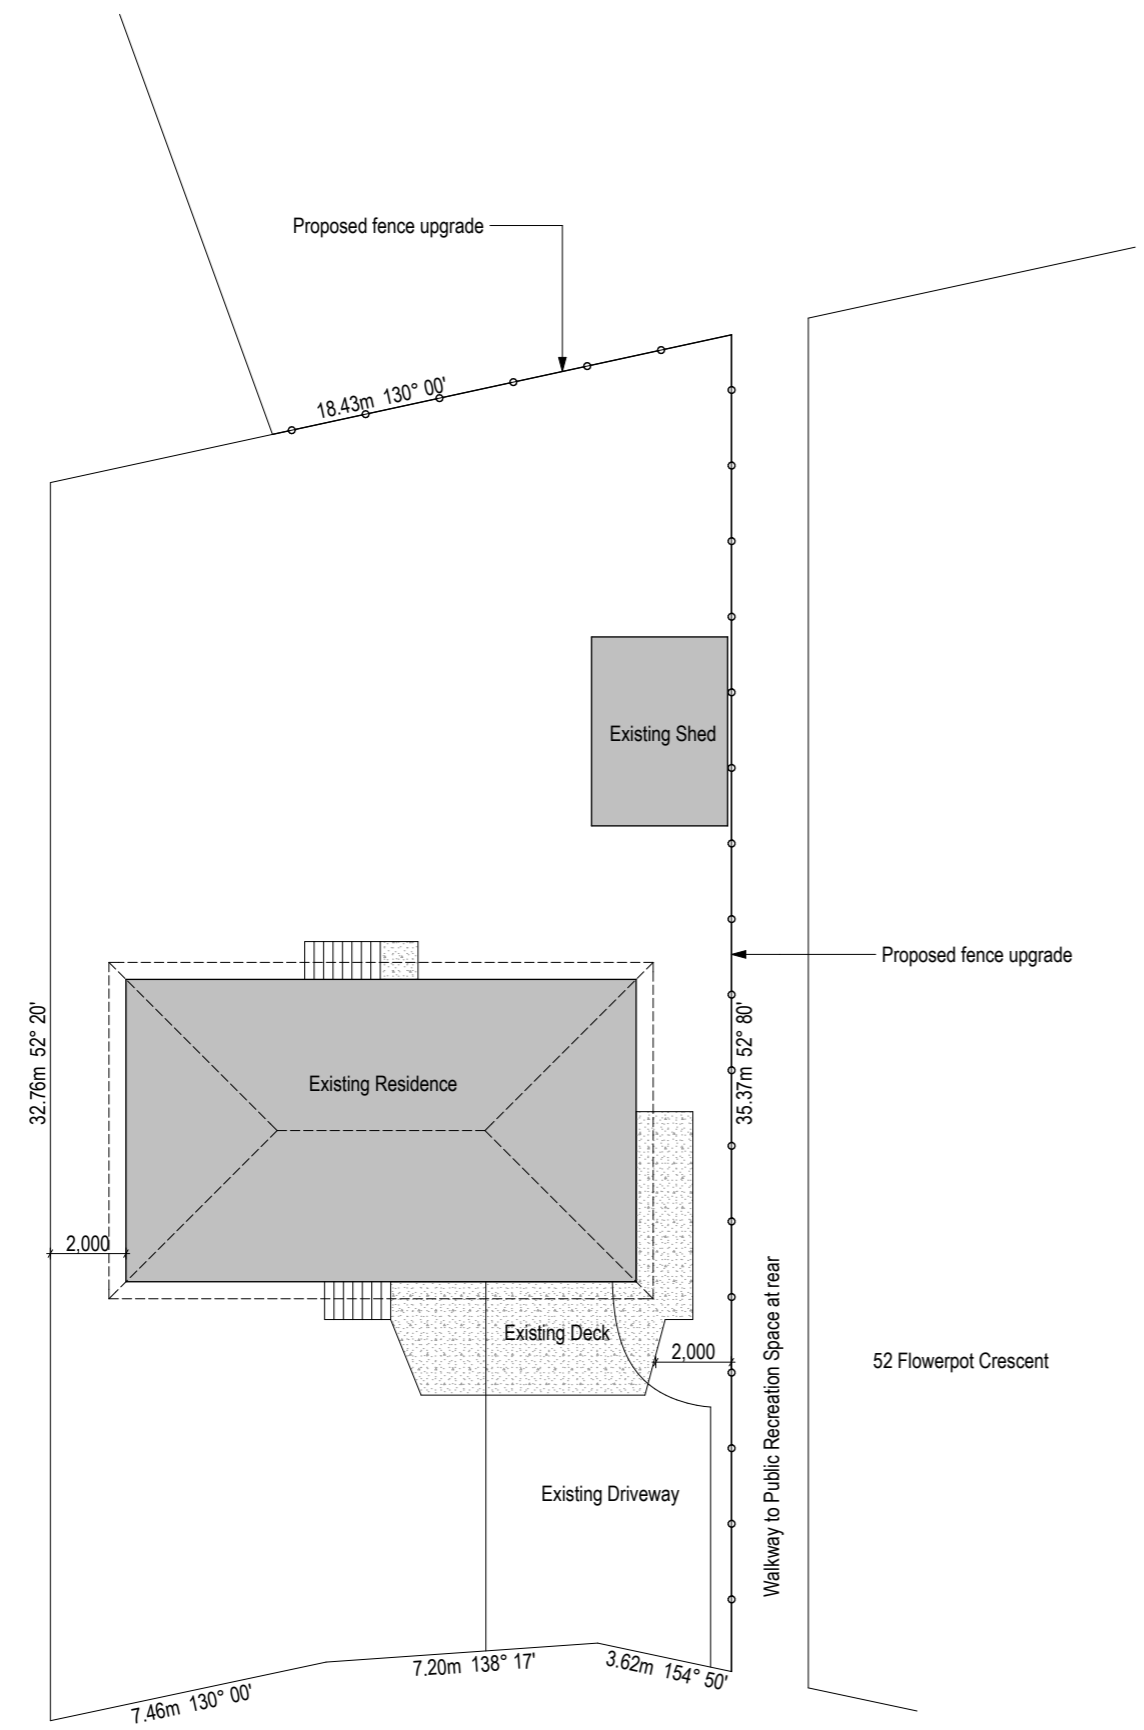


Flowerpot Crescent

Site Plan


Kingborough Council
Development Application: DA-2022-200
Plan Reference No.: P1
Date Received: 03/06/2022
Date placed on Public Exhibition: 11/06/2022

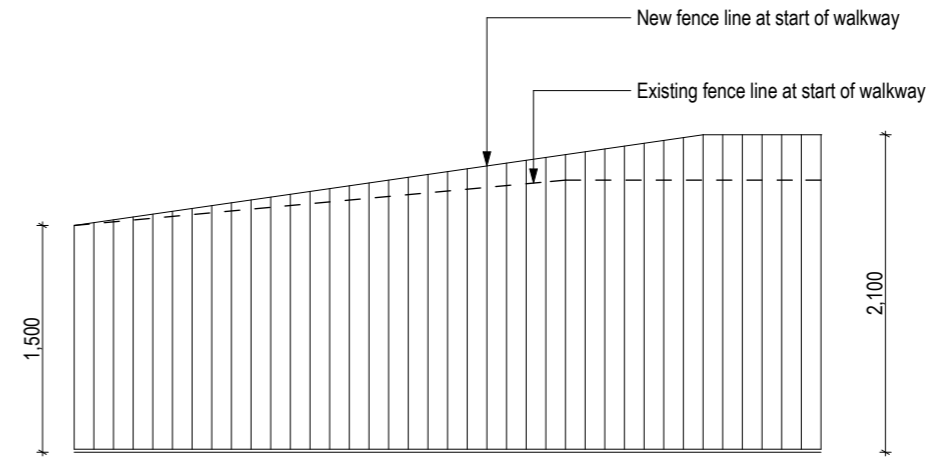

Existing & Proposed Walkway View Side at Flowerpot Crescent

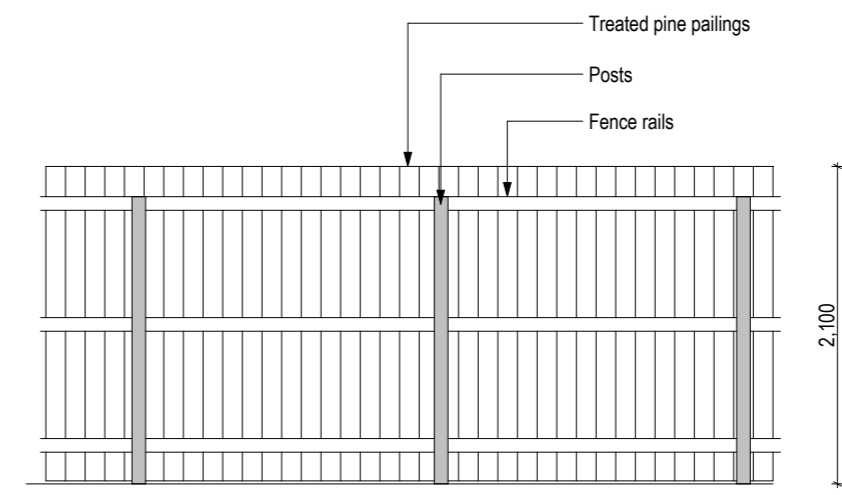

54 Flowerpot Crescent Side

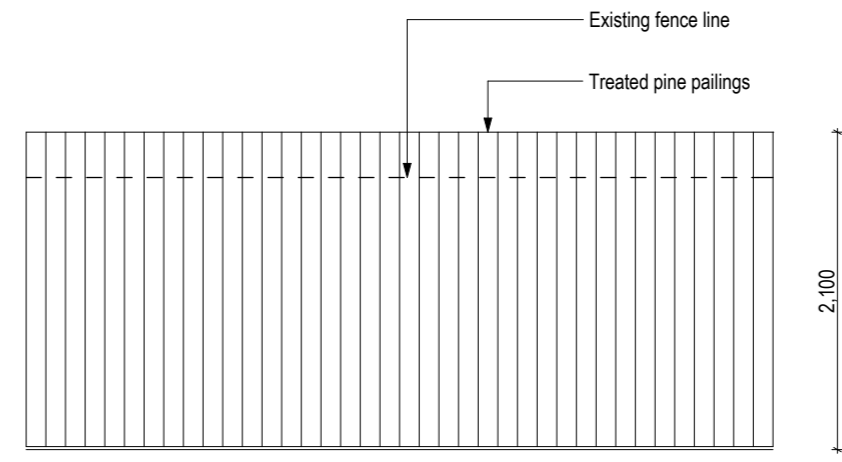

Proposed Walkway View & Public Recreation Side

Fence Elevations

Amendments	
Date	By

Builders, Tradesmen, Sub-contractors and Prefabricators to verify all dimensions and levels prior to commencing any building works. Use written dimensions only. Do not scale from drawings.