



# **DEVELOPMENT APPLICATION**

<b><u>Application Number:</u></b>	DA-2024-93
<b><u>Proposed Development:</u></b>	Signage (2 Ground Based Panel Signs)
<b><u>Location:</u></b>	1680, 1708 & 1712 Channel Highway, Margate
<b><u>Applicant:</u></b>	Mr R Crawford
<b><u>Responsible Planning Officer:</u></b>	Timothy Donovan
<b><u>Associated Documents:</u></b>  The following information regarding the application is available at Council offices: <ul style="list-style-type: none"><li>• Application form</li><li>• Certificate of Title</li><li>• Planning Submission</li></ul>	





# Kingborough Council

Development Application: DA-2024-93

Plan Reference No: P2

Date Received: 3/5/2024

Date placed on Public Exhibition: 11/5/2024



**Disclaimer**  
DO NOT SCALE OFF DRAWINGS. FIGURED DIMENSIONS TAKE PRECEDENCE. CONTRACTOR TO VERIFY ALL DIMENSIONS ON SITE AND NOTIFY ARCHITECT OF DISCREPANCIES BEFORE COMMENCING WORKS. DRAWINGS TO BE READ IN CONJUNCTION WITH SPECIFICATION AND OTHER CONTRACT DRAWINGS.

**Copyright**  
UNLESS OTHERWISE AGREED, ARCHITECTS DESIGNHAUS IS THE OWNER OF THE COPYRIGHT SUBSISTING IN THESE DRAWINGS, PLANS, DESIGNS AND SPECIFICATIONS. THEY MUST NOT BE USED, REPRODUCED OR COPIED, IN WHOLE OR IN PART, NOR MAY THE INFORMATION, IDEAS AND CONCEPTS THEREIN CONTAINED BE DISCLOSED TO ANY PERSON WITHOUT THE PRIOR WRITTEN CONSENT OF ARCHITECTS DESIGNHAUS.

Drawing Status

## PLANNING APPROVAL

REV	DESCRIPTION	ISSUED BY	ISSUED TO	DATE
C	ISSUED FOR PLANNING APPROVAL	ADH	KC	26.03.24



ABN: 44 191 038 350  
205 Macquarie Street Hobart  
Tasmania Australia 7000  
PO Box 544 Hobart 7001  
Phone: +61 3 6234 5533  
info@architectsdesignhaus.com  
www.architectsdesignhaus.com


project

## MARGATE SHOPPING CENTRE

1680-1708 CHANNEL HWY MARGATE

FOR KALIS GROUP

DWG				
3-D FROM DENTAL SOUTH ROUND-ABOUT				
Scale @ A3	Paper Size	Date	Drawn	Checked
	A3	MAR 2024	ADH	ADH
Job No.	Drawing No.	Revision		
202115	DA.01	C		

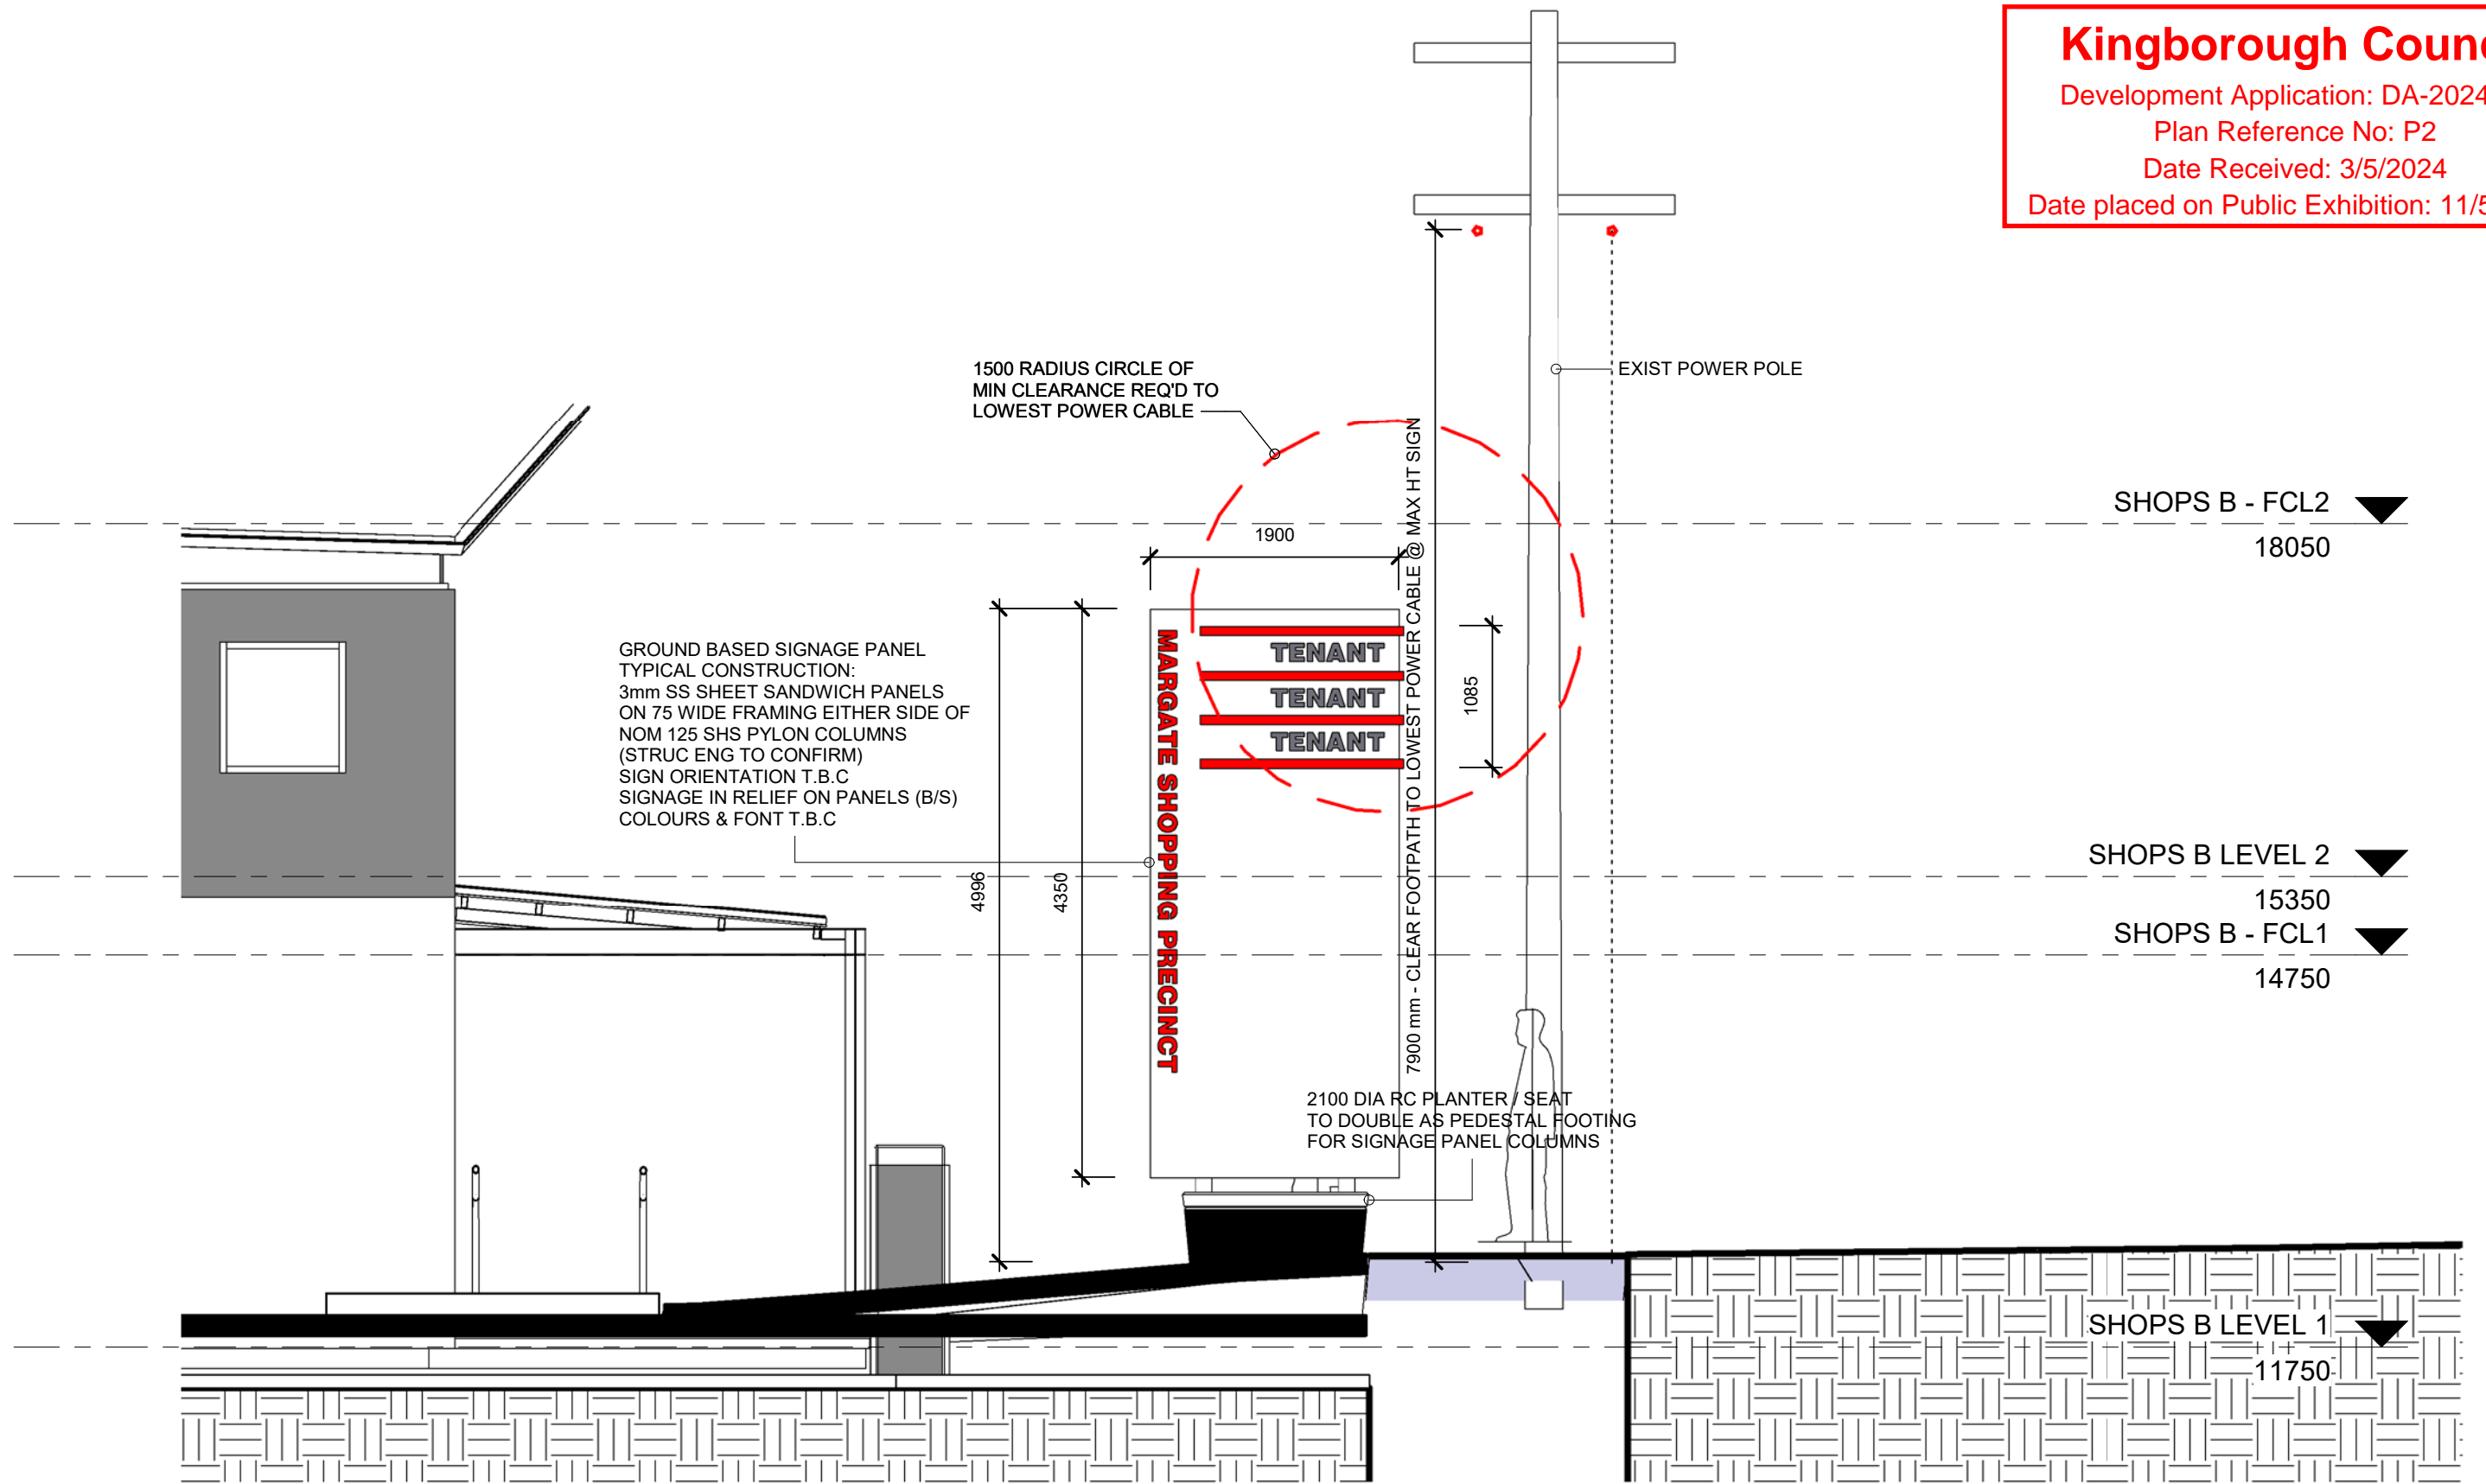

**Disclaimer**  
 DO NOT SCALE OFF DRAWINGS. FIGURED DIMENSIONS TAKE PRECEDENCE. CONTRACTOR TO VERIFY ALL DIMENSIONS ON SITE AND NOTIFY ARCHITECT OF DISCREPANCIES BEFORE COMMENCING WORKS. DRAWINGS TO BE READ IN CONJUNCTION WITH SPECIFICATION AND OTHER CONTRACT DRAWINGS.

**Copyright**  
 UNLESS OTHERWISE AGREED, ARCHITECTS DESIGNHAUS IS THE OWNER OF THE COPYRIGHT SUBSISTING IN THESE DRAWINGS, PLANS, DESIGNS AND SPECIFICATIONS. THEY MUST NOT BE USED, REPRODUCED OR COPIED, IN WHOLE OR IN PART, NOR MAY THE INFORMATION, IDEAS AND CONCEPTS THEREIN CONTAINED BE DISCLOSED TO ANY PERSON WITHOUT THE PRIOR WRITTEN CONSENT OF ARCHITECTS DESIGNHAUS.


Drawing Status				
<b>PLANNING APPROVAL</b>				
C	ISSUED FOR PLANNING APPROVAL	ADH	KC	26.03.24
REV	DESCRIPTION	ISSUED BY	ISSUED TO	DATE

**ARCHITECTS DESIGNHAUS**

ABN: 44 191 038 350  
 205 Macquarie Street Hobart  
 Tasmania Australia 7000  
 PO Box 544 Hobart 7001  
 Phone: +61 3 6234 5533  
 info@architectsdesignhaus.com  
 www.architectsdesignhaus.com


project  
**MARGATE SHOPPING CENTRE**  
 1680-1708 CHANNEL HWY MARGATE  
 FOR KALIS GROUP

DWG <b>GROUND BASED SIGN @ BREEZEWAY</b>				
Scale @ A3 1 : 50	Paper Size A3	Date MAR 2024	Drawn ADH	Checked ADH
Job No. 202115	Drawing No. DA.02	Revision C		

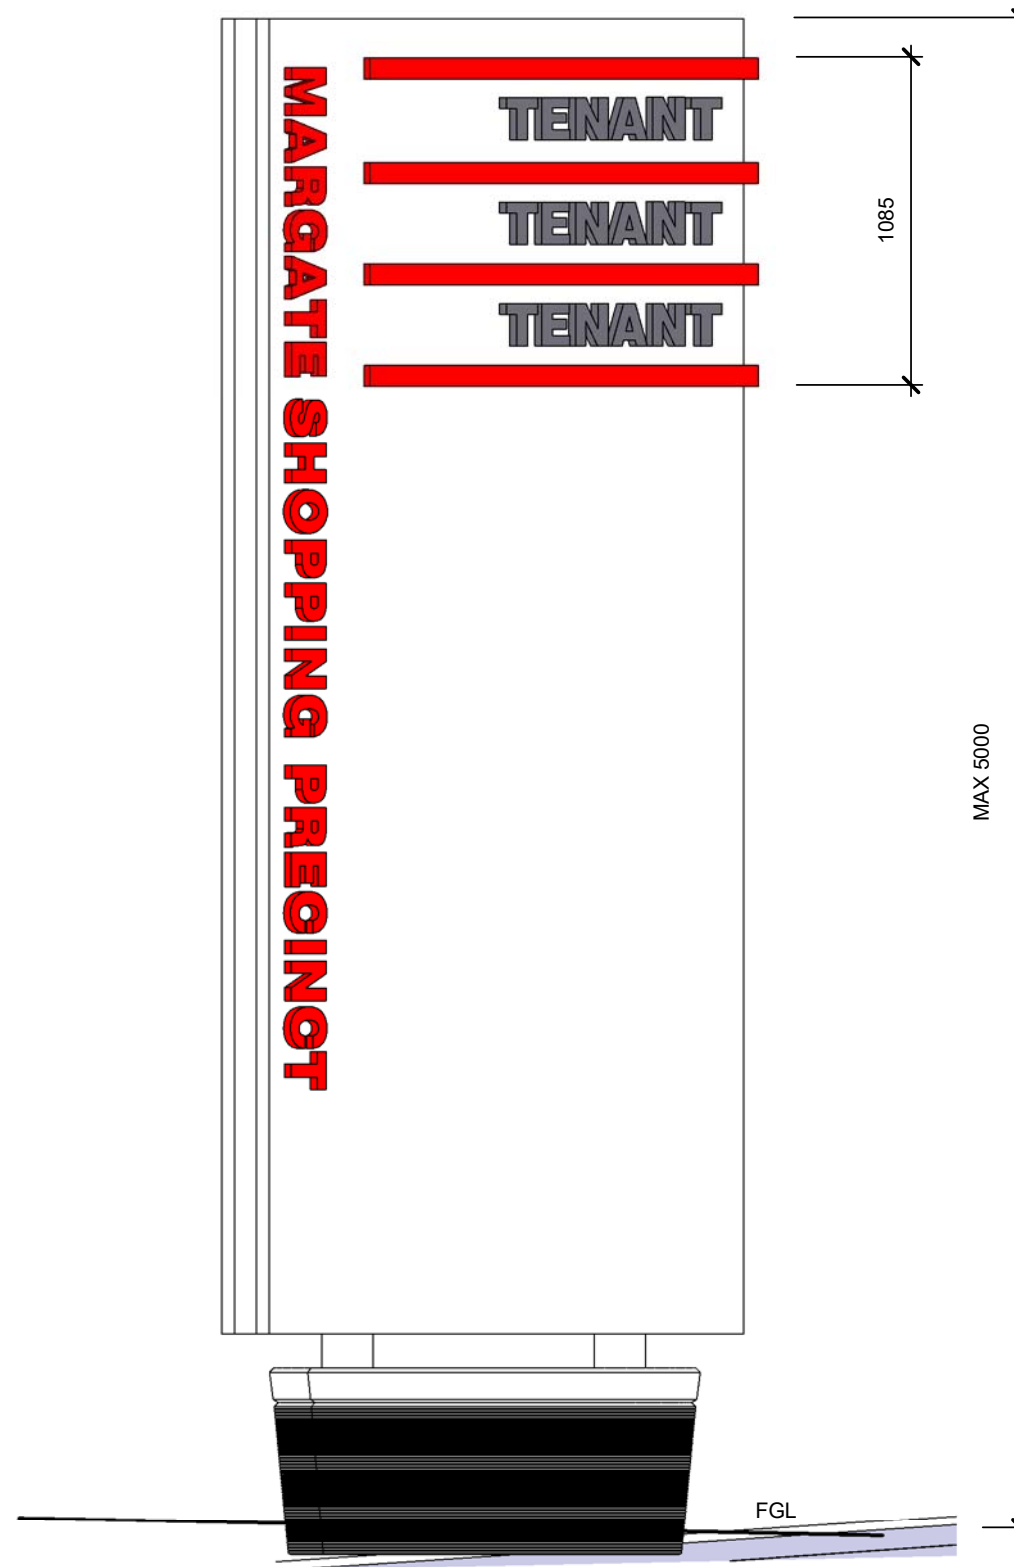


**Kingborough Council**  
 Development Application: DA-2024-93  
 Plan Reference No: P2  
 Date Received: 3/5/2024  
 Date placed on Public Exhibition: 11/5/2024

<p>Disclaimer</p> <p>DO NOT SCALE OFF DRAWINGS. FIGURED DIMENSIONS TAKE PRECEDENCE. CONTRACTOR TO VERIFY ALL DIMENSIONS ON SITE AND NOTIFY ARCHITECT OF DISCREPANCIES BEFORE COMMENCING WORKS. DRAWINGS TO BE READ IN CONJUNCTION WITH SPECIFICATION AND OTHER CONTRACT DRAWINGS.</p> <p>Copyright</p> <p>UNLESS OTHERWISE AGREED, ARCHITECTS DESIGNHAUS IS THE OWNER OF THE COPYRIGHT SUBSISTING IN THESE DRAWINGS, PLANS, DESIGNS AND SPECIFICATIONS. THEY MUST NOT BE USED, REPRODUCED OR COPIED, IN WHOLE OR IN PART, NOR MAY THE INFORMATION, IDEAS AND CONCEPTS THEREIN CONTAINED BE DISCLOSED TO ANY PERSON WITHOUT THE PRIOR WRITTEN CONSENT OF ARCHITECTS DESIGNHAUS.</p>	<p>Drawing Status</p> <p><b>PLANNING APPROVAL</b></p>				<p><b>ARCHITECTS DESIGNHAUS</b></p> <p>ABN: 44 191 038 350          205 Macquarie Street Hobart          Tasmania Australia 7000          PO Box 544 Hobart 7001          Phone: +61 3 6234 5533          info@architectsdesignhaus.com          www.architectsdesignhaus.com</p>	<p>project</p> <p><b>MARGATE SHOPPING CENTRE</b>          1680-1708 CHANNEL HWY MARGATE</p> <p><b>FOR KALIS GROUP</b></p>	<p>DWG</p> <p><b>ELEV - TYPICAL GROUND BASED SIGNAGE</b></p>					
	<p>REV DESCRIPTION</p>		ISSUED BY	ISSUED TO			DATE	Scale @ A3	Paper Size	Date	Drawn	Checked
	C	ISSUED FOR PLANNING APPROVAL	ADH	KC			26.03.24	1 : 25	A3	MAR 2024	ADH	ADH
						Job No.	Drawing No.		Revision			
						202115	DA.03		C			

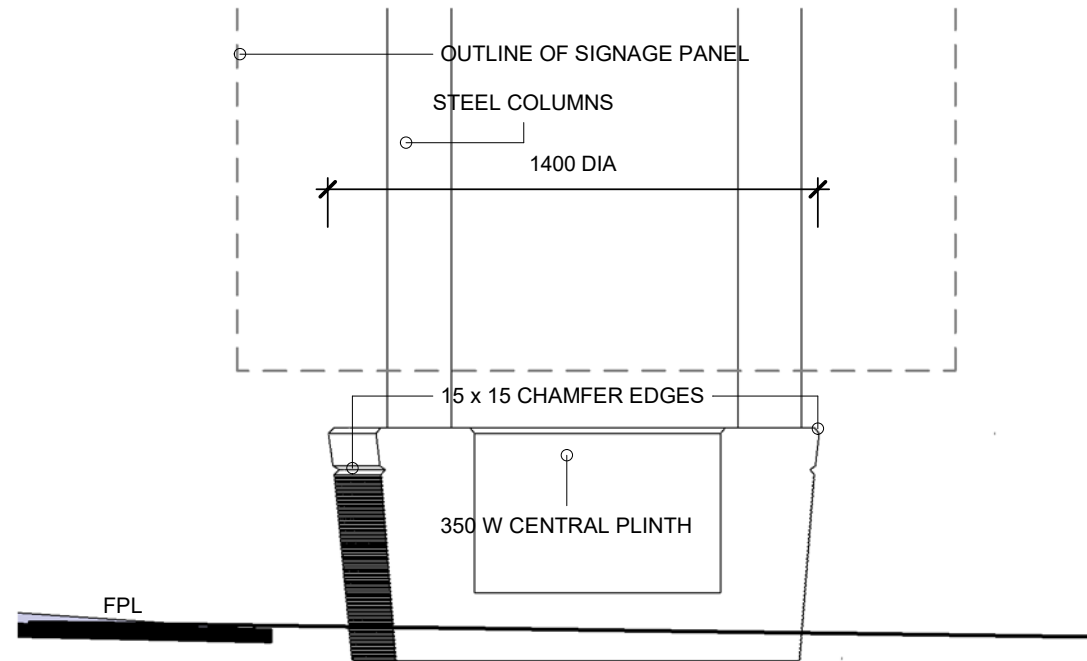

2 SECTION - SIGNAGE PEDESTAL

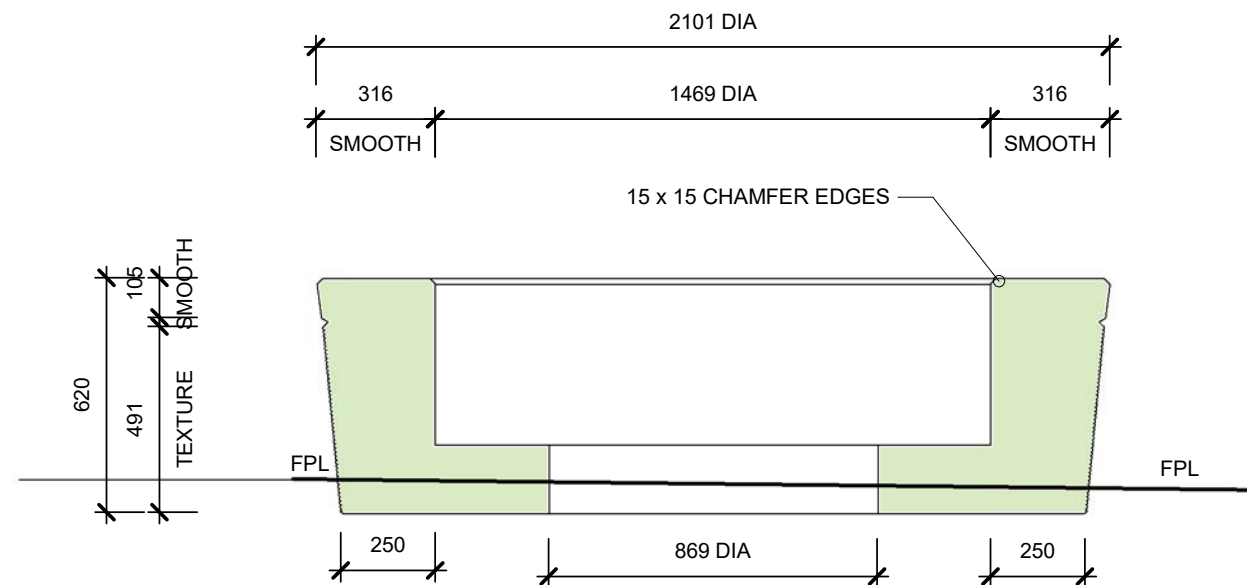


1 SECTION - PLANTER

**Kingborough Council**  
 Development Application: DA-2024-93  
 Plan Reference No: P2  
 Date Received: 3/5/2024  
 Date placed on Public Exhibition: 11/5/2024

<p>Disclaimer</p> <p>DO NOT SCALE OFF DRAWINGS. FIGURED DIMENSIONS TAKE PRECEDENCE. CONTRACTOR TO VERIFY ALL DIMENSIONS ON SITE AND NOTIFY ARCHITECT OF DISCREPANCIES BEFORE COMMENCING WORKS. DRAWINGS TO BE READ IN CONJUNCTION WITH SPECIFICATION AND OTHER CONTRACT DRAWINGS.</p> <p>Copyright</p> <p>UNLESS OTHERWISE AGREED, ARCHITECTS DESIGNHAUS IS THE OWNER OF THE COPYRIGHT SUBSISTING IN THESE DRAWINGS, PLANS, DESIGNS AND SPECIFICATIONS. THEY MUST NOT BE USED, REPRODUCED OR COPIED, IN WHOLE OR IN PART, NOR MAY THE INFORMATION, IDEAS AND CONCEPTS THEREIN CONTAINED BE DISCLOSED TO ANY PERSON WITHOUT THE PRIOR WRITTEN CONSENT OF ARCHITECTS DESIGNHAUS.</p>	<p>Drawing Status</p> <p><b>PLANNING APPROVAL</b></p>				<p><b>ARCHITECTS DESIGNHAUS</b></p> <p>ABN: 44 191 038 350          205 Macquarie Street Hobart          Tasmania Australia 7000          PO Box 544 Hobart 7001          Phone: +61 3 6234 5533          info@architectsdesignhaus.com          www.architectsdesignhaus.com</p>	<p>project</p> <p><b>MARGATE SHOPPING CENTRE</b>          1680-1708 CHANNEL HWY MARGATE</p> <p><b>FOR KALIS GROUP</b></p>	<p>DWG</p> <p><b>DETAILS - PLANTER &amp; SIGNAGE PEDESTAL</b></p>					
	<p>C ISSUED FOR PLANNING APPROVAL</p>		ADH	KC			26.03.24	Scale @ A3	Paper Size	Date	Drawn	Checked
	REV	DESCRIPTION	ISSUED BY	ISSUED TO			DATE	1 : 20	A3	MAR 2024	ADH	ADH
					<p>Job No.</p> <p><b>202115</b></p>		<p>Drawing No.</p> <p><b>DA.04</b></p>		<p>Revision</p> <p><b>C</b></p>			



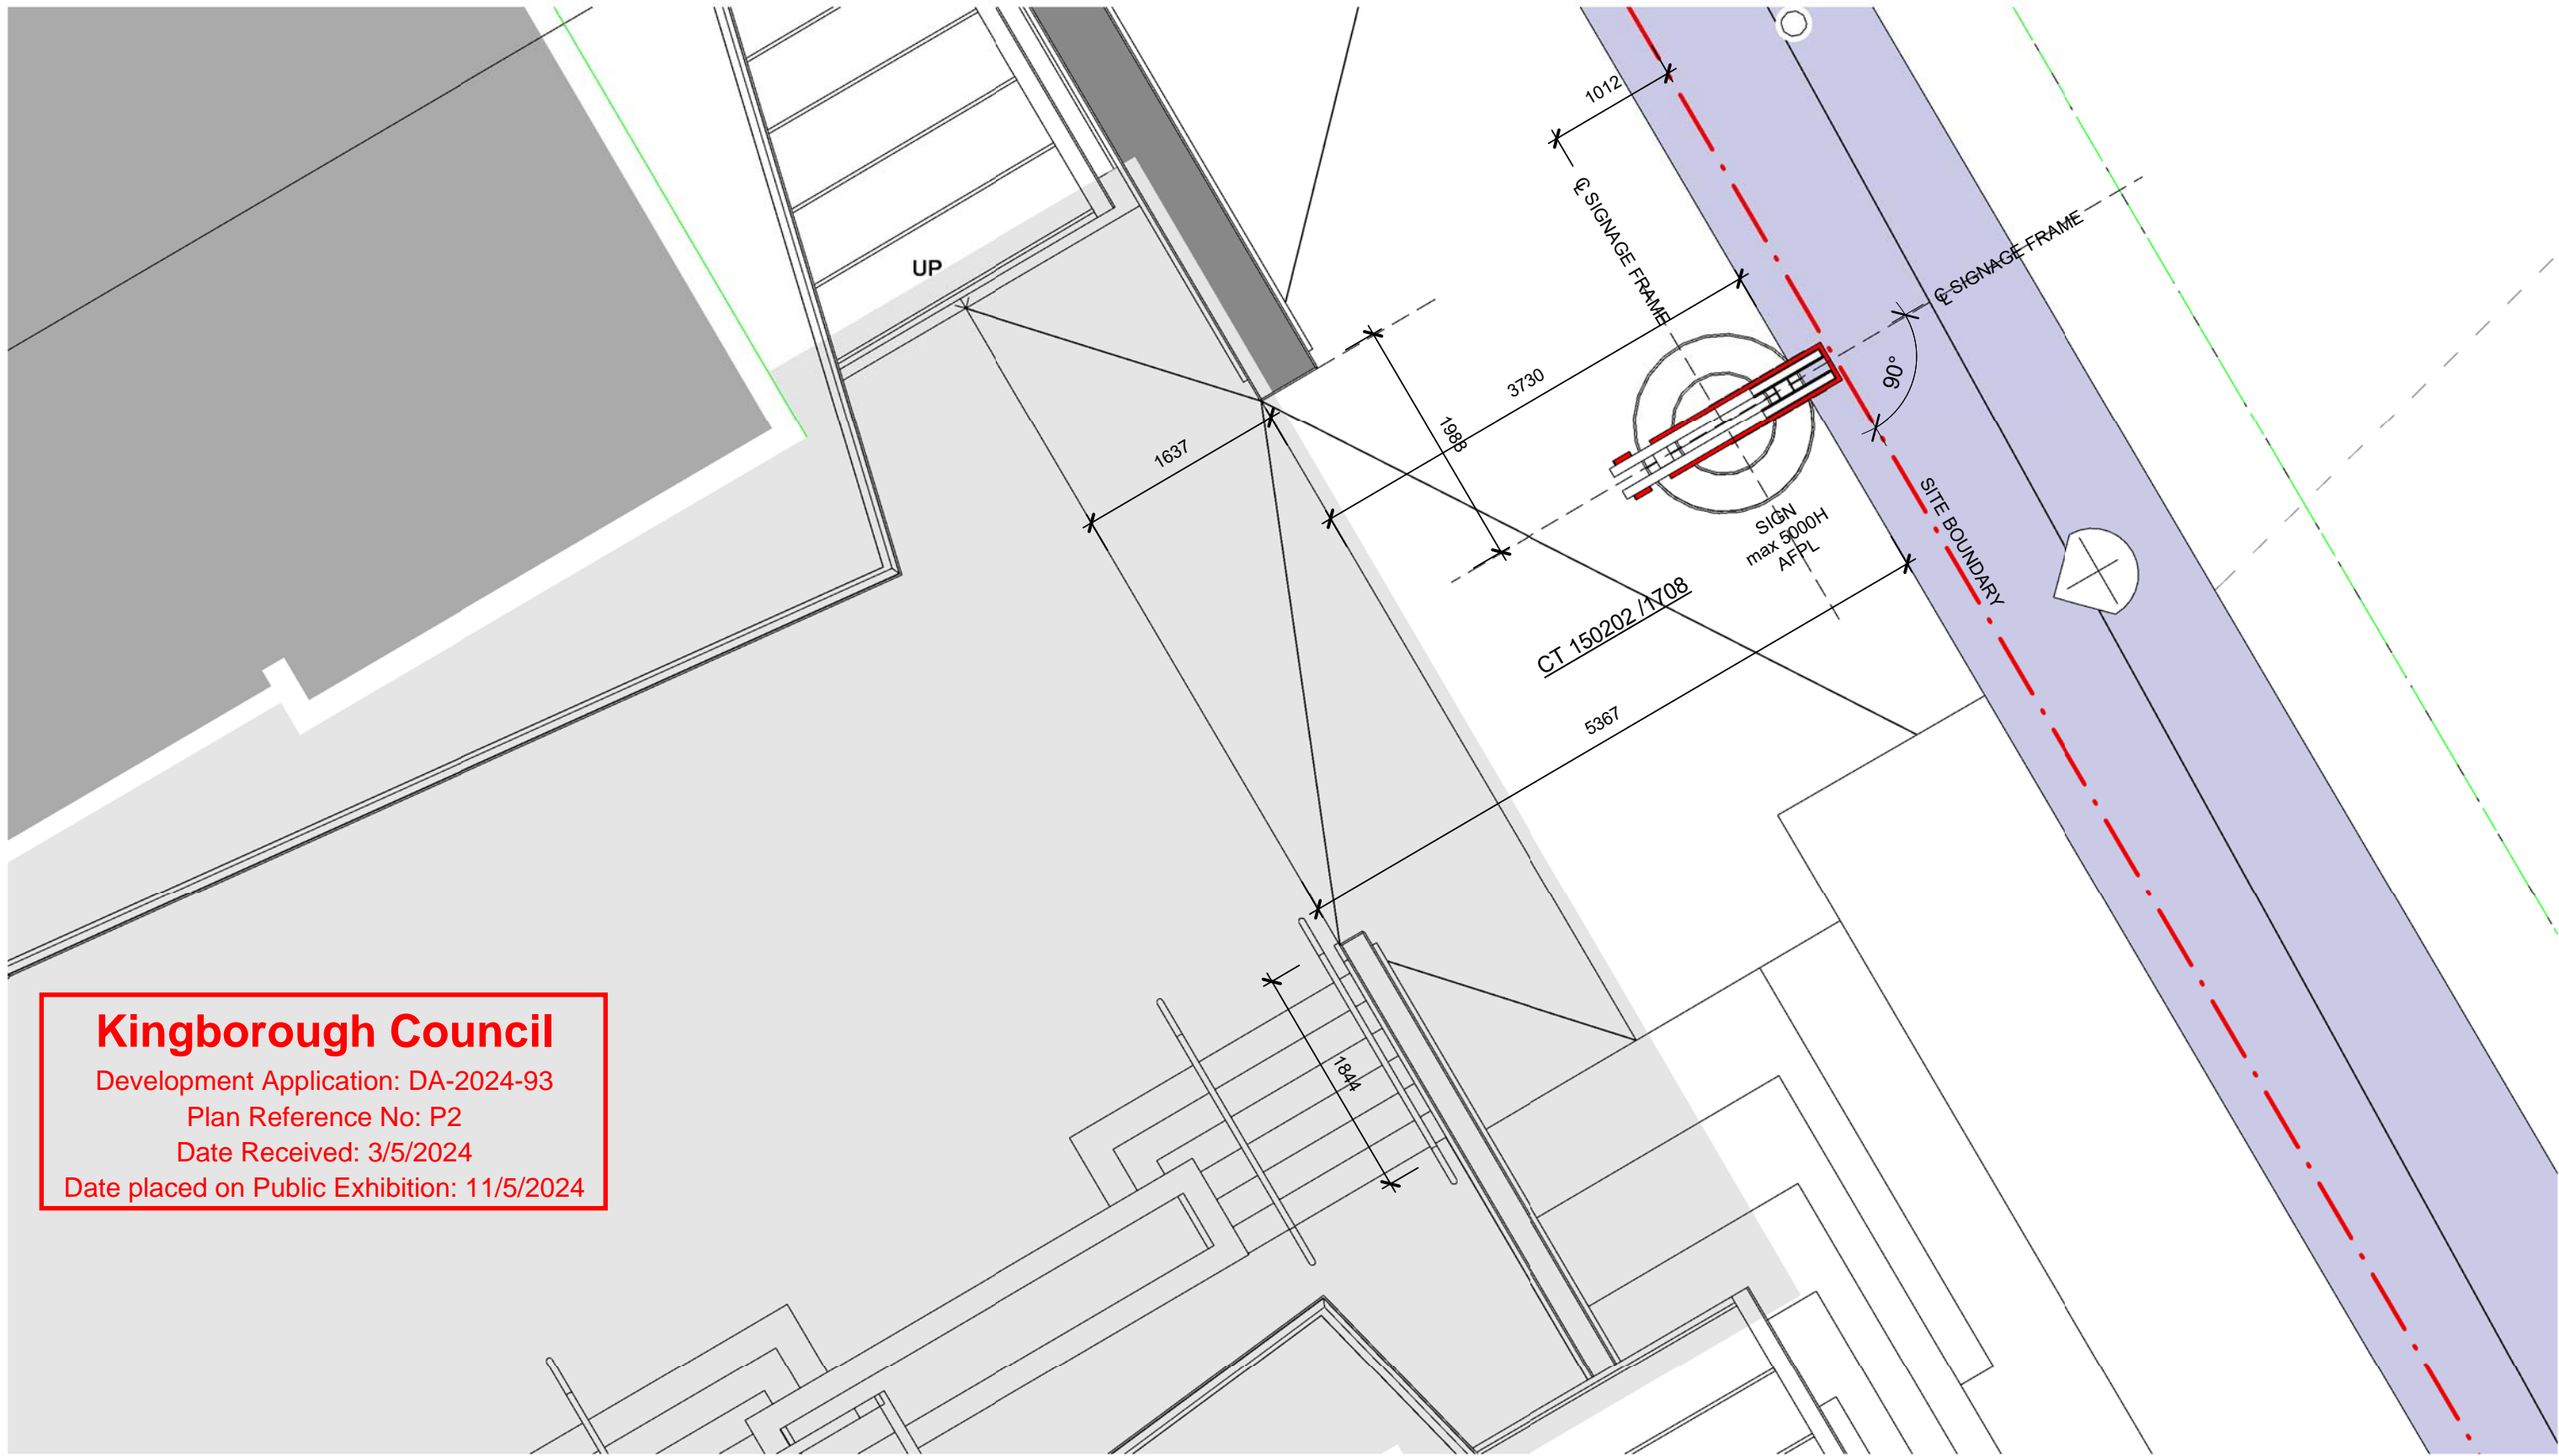

**Kingborough Council**  
 Development Application: DA-2024-93  
 Plan Reference No: P2  
 Date Received: 3/5/2024  
 Date placed on Public Exhibition: 11/5/2024

**Disclaimer**  
 DO NOT SCALE OFF DRAWINGS. FIGURED DIMENSIONS TAKE PRECEDENCE. CONTRACTOR TO VERIFY ALL DIMENSIONS ON SITE AND NOTIFY ARCHITECT OF DISCREPANCIES BEFORE COMMENCING WORKS. DRAWINGS TO BE READ IN CONJUNCTION WITH SPECIFICATION AND OTHER CONTRACT DRAWINGS.

**Copyright**  
 UNLESS OTHERWISE AGREED, ARCHITECTS DESIGNHAUS IS THE OWNER OF THE COPYRIGHT SUBSISTING IN THESE DRAWINGS, PLANS, DESIGNS AND SPECIFICATIONS. THEY MUST NOT BE USED, REPRODUCED OR COPIED, IN WHOLE OR IN PART, NOR MAY THE INFORMATION, IDEAS AND CONCEPTS THEREIN CONTAINED BE DISCLOSED TO ANY PERSON WITHOUT THE PRIOR WRITTEN CONSENT OF ARCHITECTS DESIGNHAUS.

Drawing Status			
PLANNING APPROVAL			
REV	DESCRIPTION	ISSUED BY	ISSUED TO
			DATE

**crawford pedas shurman** architects **designhaus**

ABN: 44 191 038 350  
 205 Macquarie Street Hobart  
 Tasmania Australia 7000  
 PO Box 544 Hobart 7001  
 Phone: +61 3 6234 5533  
 info@architectsdesignhaus.com  
 www.architectsdesignhaus.com


project  
**MARGATE SHOPPING CENTRE**  
 CHANNEL HWY MARGATE  
 KALIS GROUP

SIGNAGE PANEL SET-OUT @ BREEZEWAY				
Scale @ A3	Paper Size	Date	Drawn	Checked
1 : 50	A3			Checker
Job No.	Drawing No.		Revision	
202115	DA 05			





3-D VIEW FROM ROUND-ABOUT

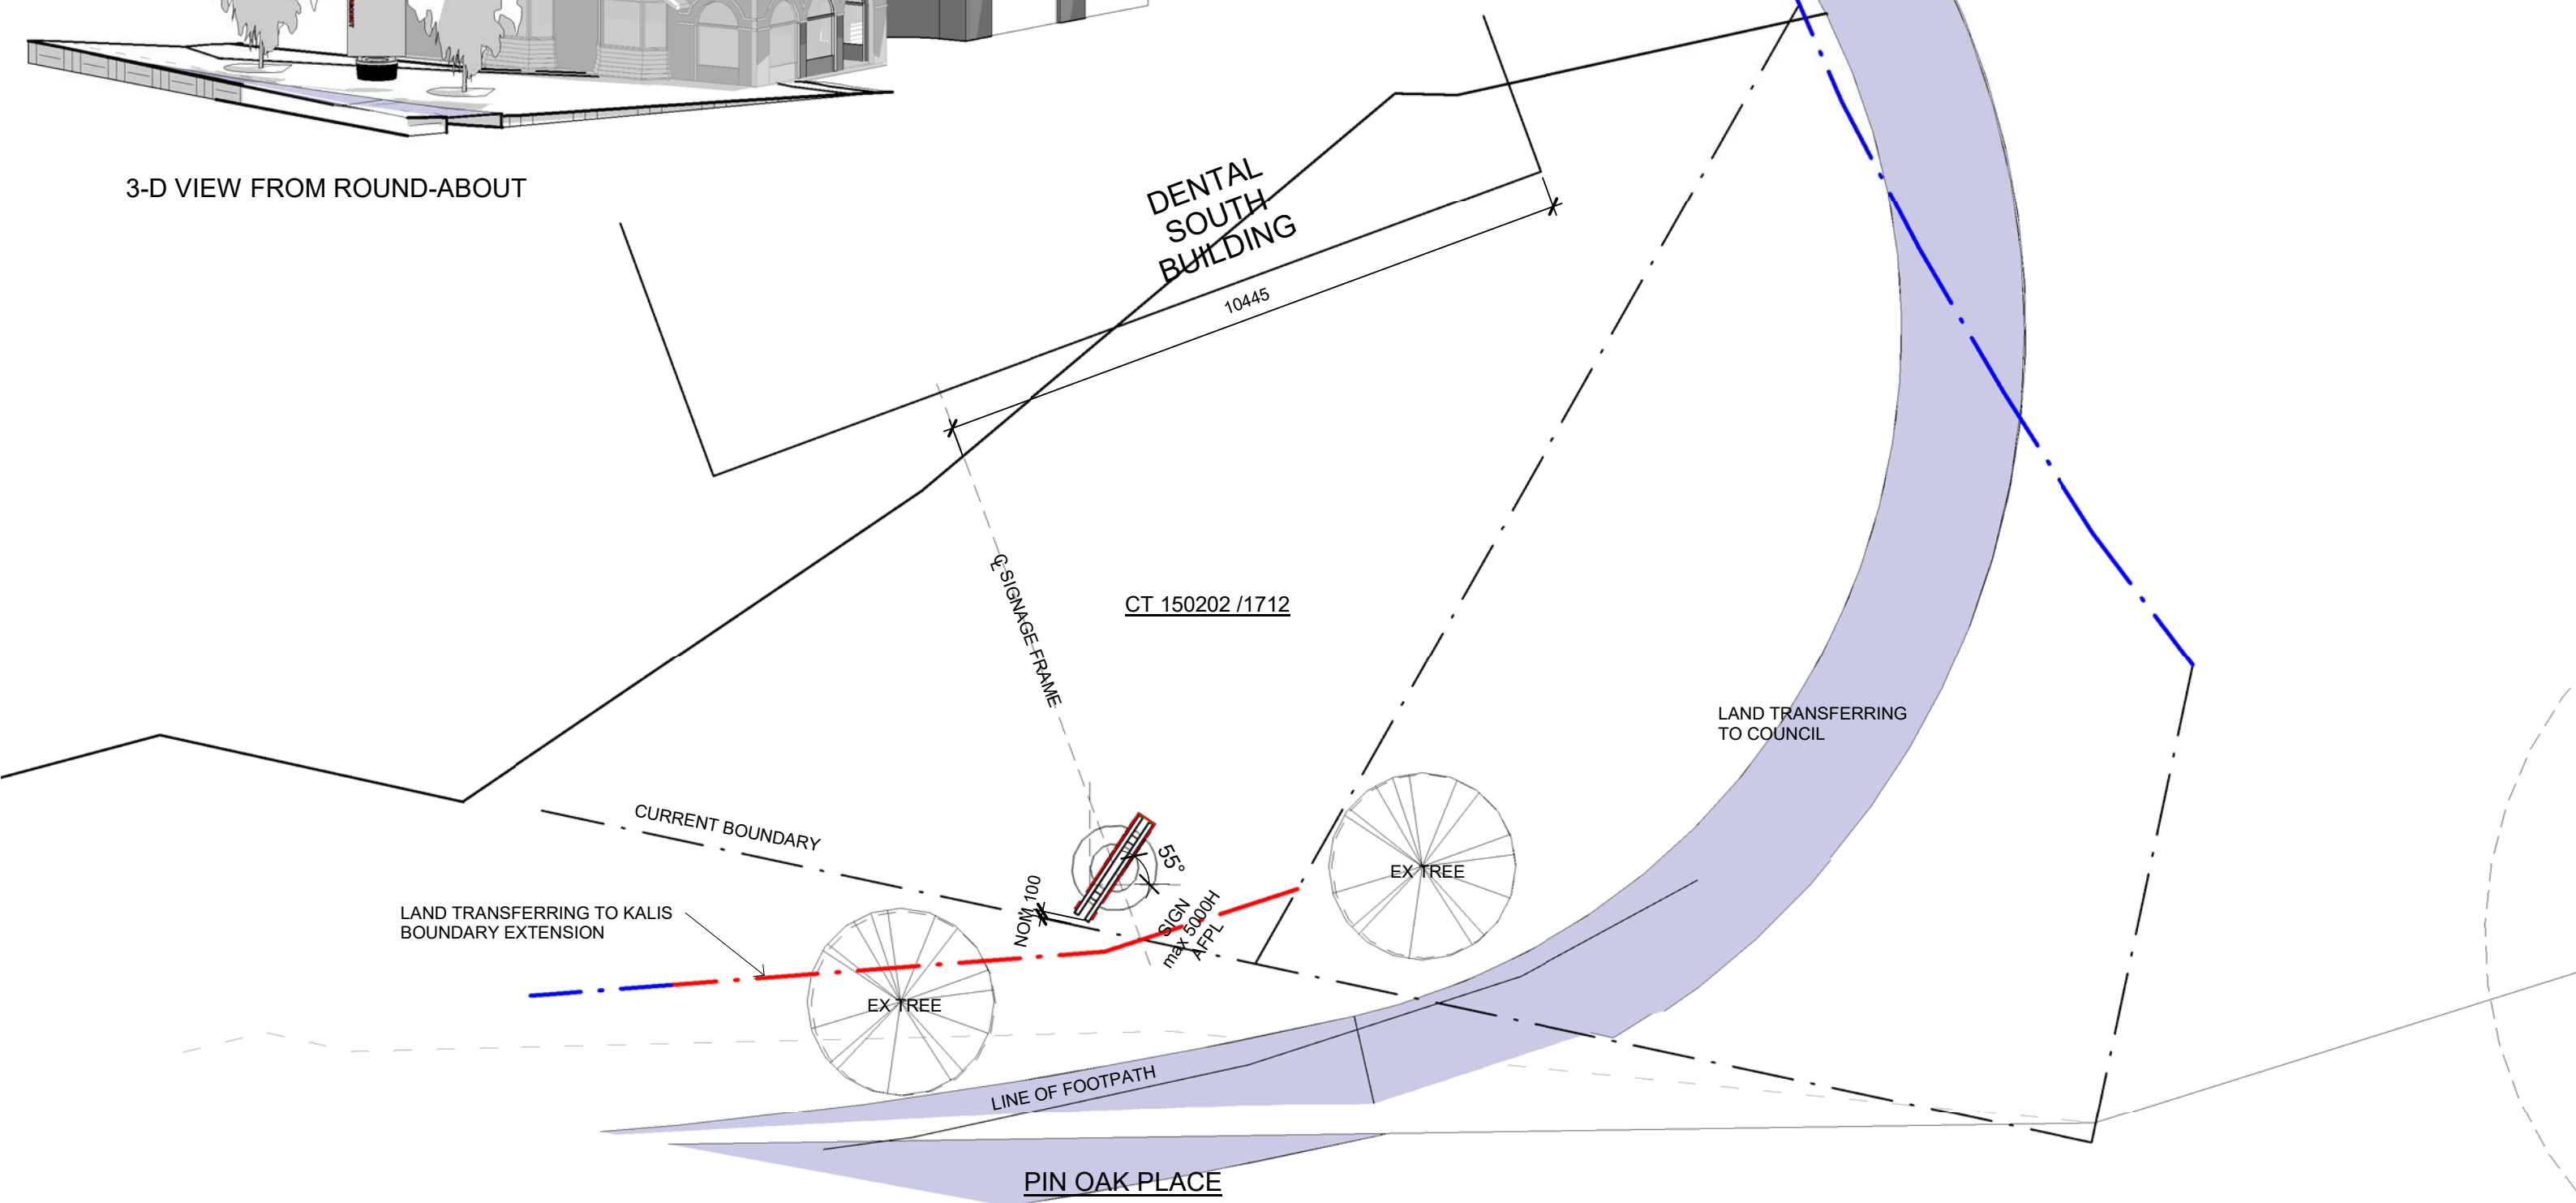

**Disclaimer**  
DO NOT SCALE OFF DRAWINGS. FIGURED DIMENSIONS TAKE PRECEDENCE. CONTRACTOR TO VERIFY ALL DIMENSIONS ON SITE AND NOTIFY ARCHITECT OF DISCREPANCIES BEFORE COMMENCING WORKS. DRAWINGS TO BE READ IN CONJUNCTION WITH SPECIFICATION AND OTHER CONTRACT DRAWINGS.

**Copyright**  
UNLESS OTHERWISE AGREED, ARCHITECTS DESIGNHAUS IS THE OWNER OF THE COPYRIGHT SUBSISTING IN THESE DRAWINGS, PLANS, DESIGNS AND SPECIFICATIONS. THEY MUST NOT BE USED, REPRODUCED OR COPIED, IN WHOLE OR IN PART, NOR MAY THE INFORMATION, IDEAS AND CONCEPTS THEREIN CONTAINED BE DISCLOSED TO ANY PERSON WITHOUT THE PRIOR WRITTEN CONSENT OF ARCHITECTS DESIGNHAUS.

Drawing Status		
PLANNING APPROVAL		
REV/DESCRIPTION	ISSUED BY	ISSUED TO
		DATE

**crawford pedas shurman**

**architects designhaus**

ABN: 44 191 038 350  
205 Macquarie Street Hobart  
Tasmania Australia 7000  
PO Box 544 Hobart 7001  
Phone: +61 3 6234 5533  
info@architectsdesignhaus.com  
www.architectsdesignhaus.com

project  
**MARGATE SHOPPING CENTRE**  
CHANNEL HWY MARGATE  
KALIS GROUP

DWG SIGNAGE PANEL SET-OUT @ DENTAL SOUTH				
Scale @ A3	Paper Size	Date	Drawn	Checked
1 : 100	A3	APR 2024	ADH	ADH
Job No.	Drawing No.		Revision	
202115	DA 06			