

APPLICATION FOR PLANNING APPROVAL

Application Number: DA-2025-352

Proposal: Addition to ancillary dwelling, roof extension for main dwelling and outbuilding (shipping container)

Subject Site: 122 Manuka Road, Oyster Cove

Responsible Planning Officer: Sonali Raj

Advertised Documents:

- Application Plans


Available upon request:

- Application Form
- Copy of Title




NOTE: The documents included for advertising (public notice) have been provided by the applicant. The advertising of the documentation does not confirm that Council agrees with, or endorses, the content or assessments.

Representations:

Representations must be provided in writing to Council stating the reasons why you support or object to the application. Representations for this application must be submitted by 11.59pm on **12 December 2025**; and can be delivered in person to the Civic Centre, posted to Locked Bag 1, Kingston 7050 or emailed to kc@kingborough.tas.gov.au.

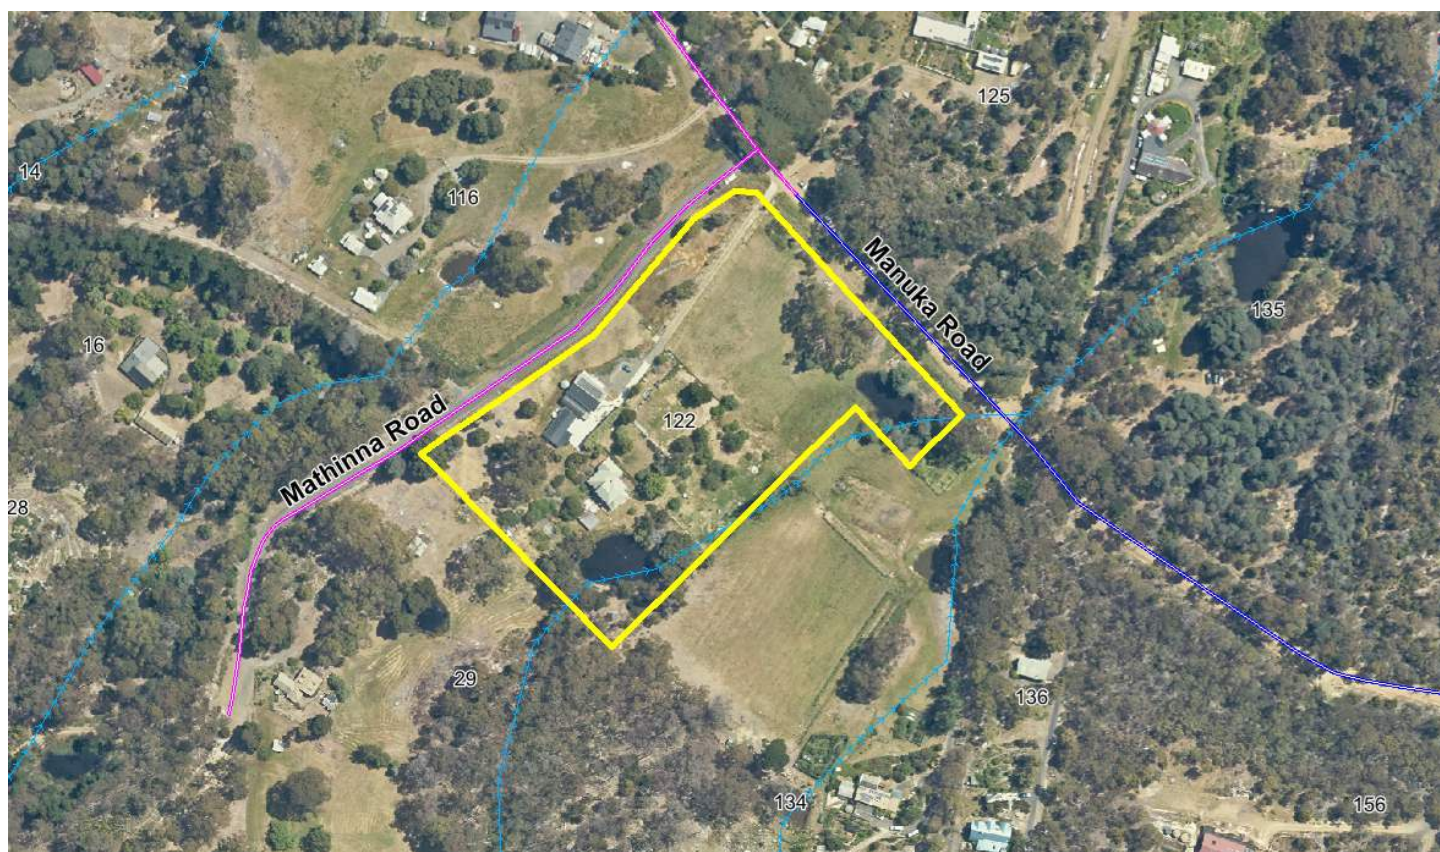



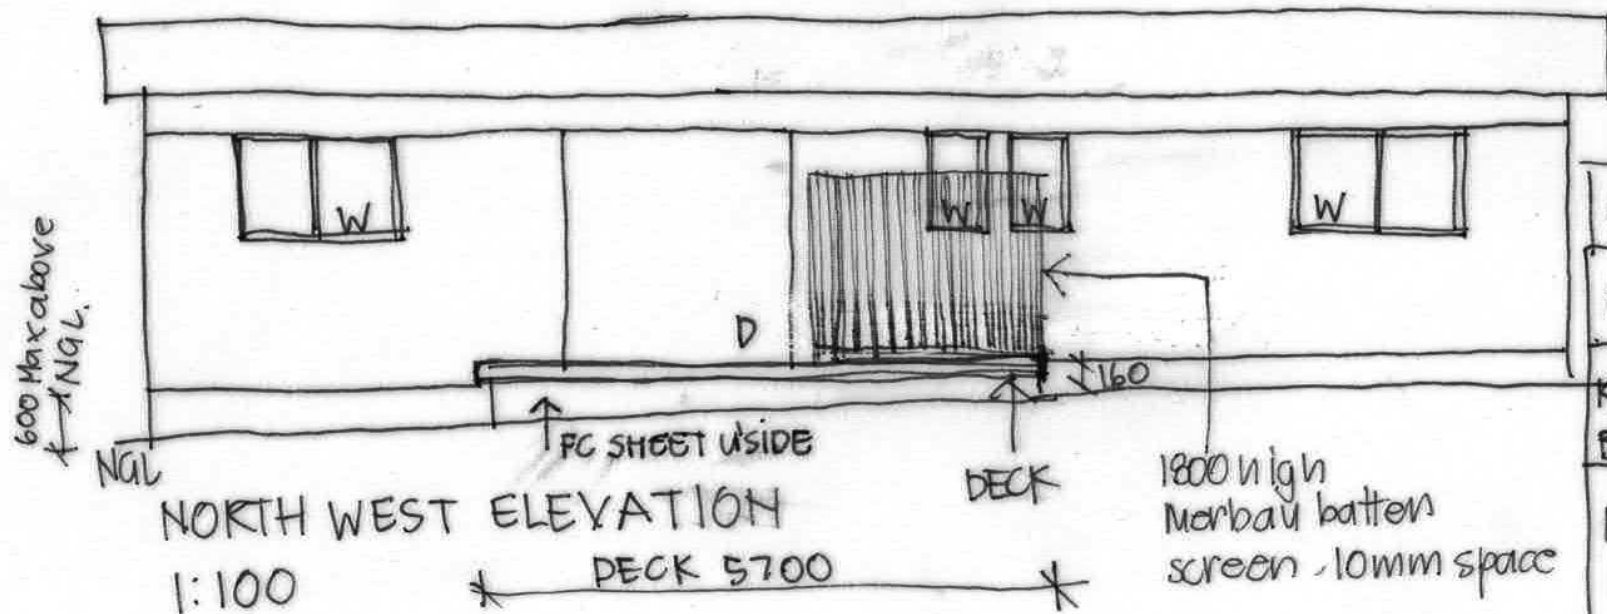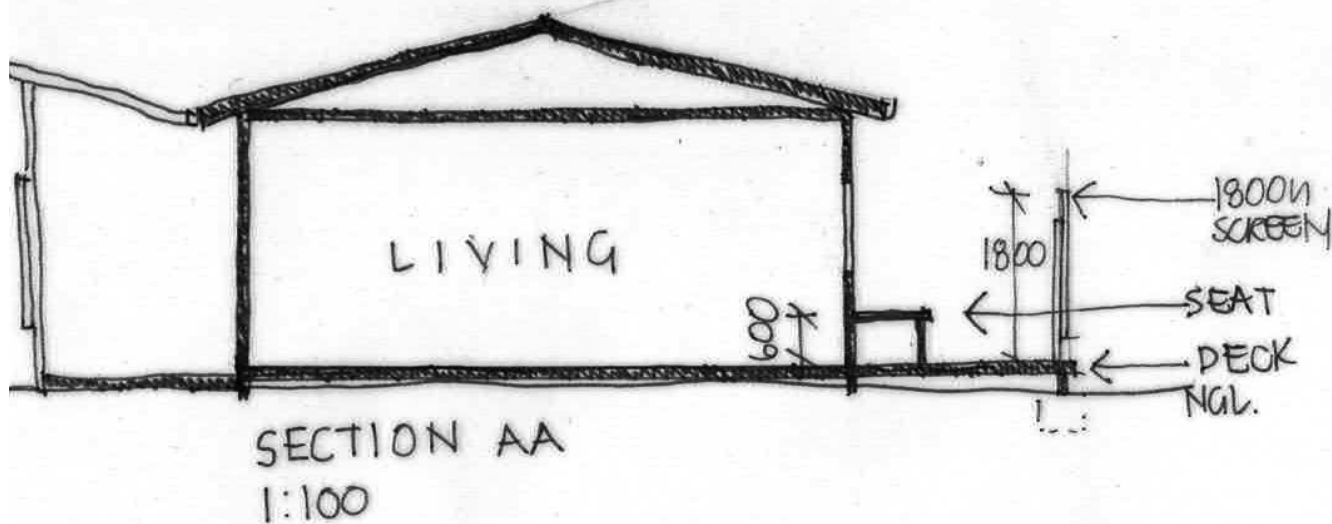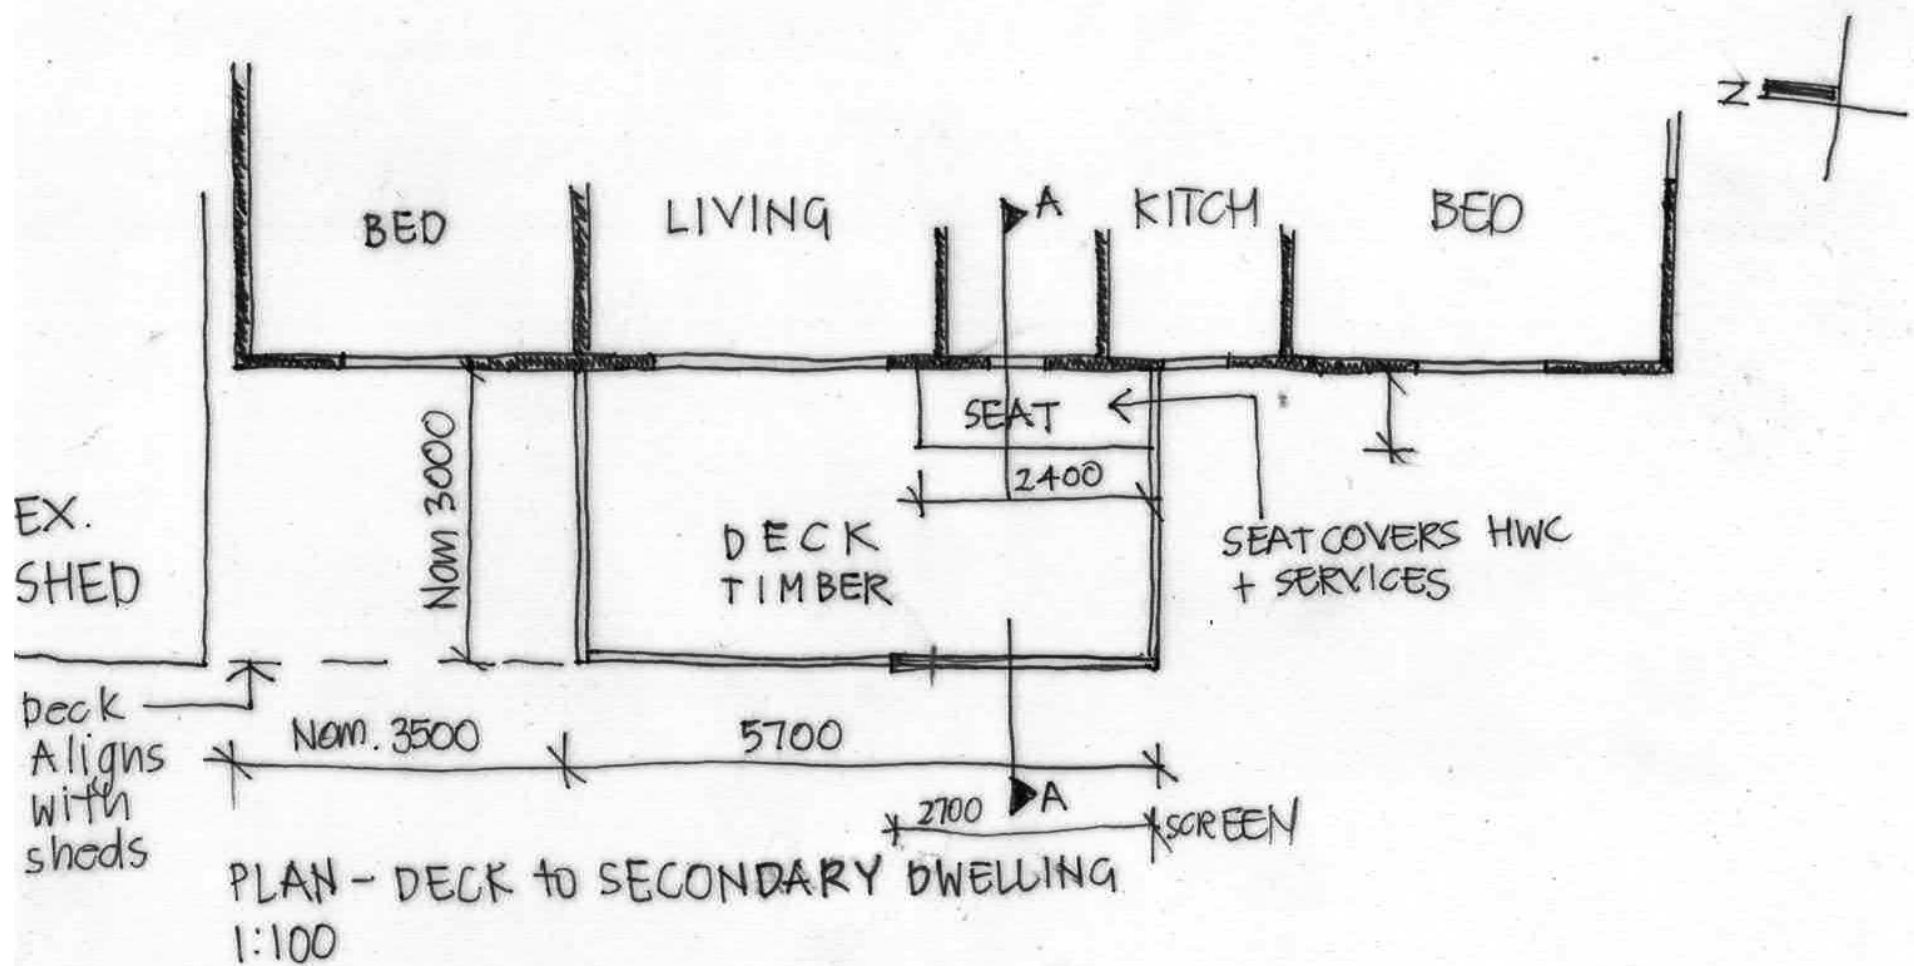

Kingborough Council

Development Application: DA-2025-352

Plan Reference No: P2

Date Received: 08/11/2025

Date placed on Public Exhibition: 29/11/2025

AMENDED SN0V

PLAN + ELEV.

KAREN KENNEDY
BRUCE HAYWOOD

122 MANUKA RD
OYSTER COVE

NEW DECK TO
SECONDARY
DWELLING

30 SEPT 2025

1:100