



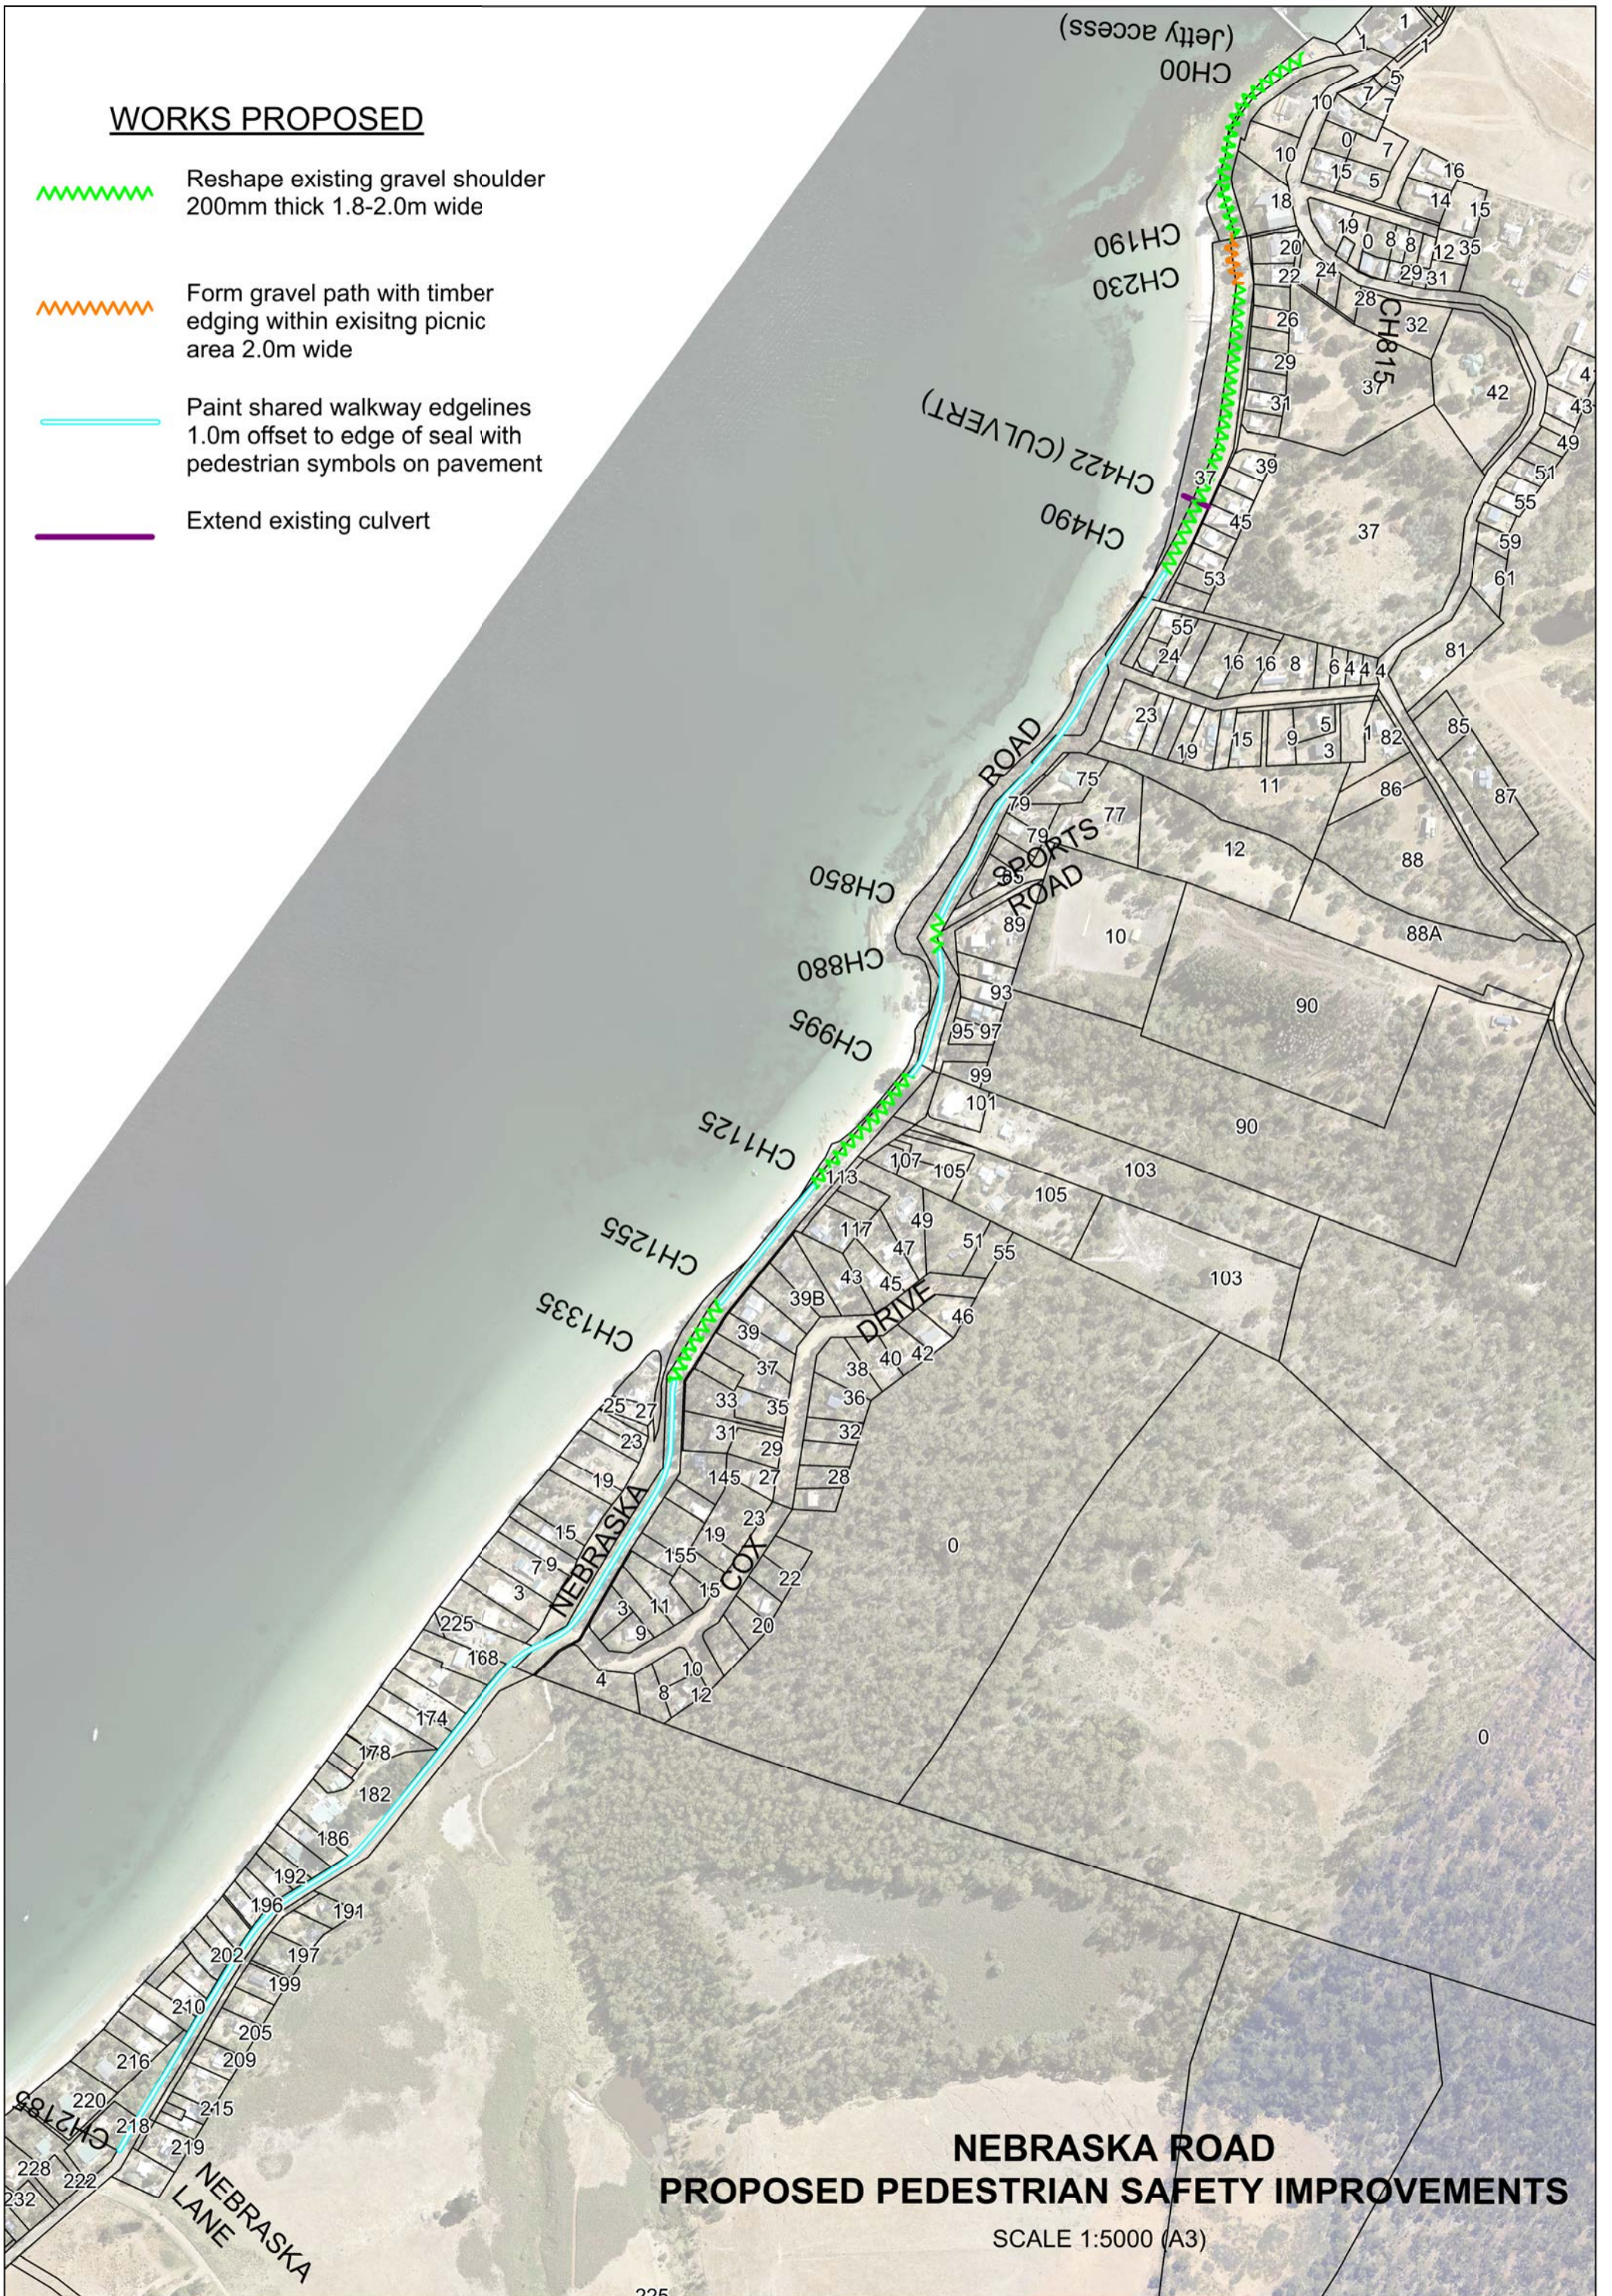


WORKS PROPOSED

-  Reshape existing gravel shoulder
200mm thick 1.8-2.0m wide
-  Form gravel path with timber
edging within existing picnic
area 2.0m wide
-  Paint shared walkway edgelines
1.0m offset to edge of seal with
pedestrian symbols on pavement
-  Extend existing culvert



NEBRASKA ROAD PROPOSED PEDESTRIAN SAFETY IMPROVEMENTS

SCALE 1:5000 (A3)